

POCANTICO RIVER

POCANTICO RIVER


LEGEND

-  NEW STORM SEWER PIPE
-  NEW SANITARY SEWER MAIN
-  NEW WATER MAIN
-  NEW ELECTRIC LINE
-  NEW HYDRANT
-  NEW CATCH BASIN
-  NEW SANITARY FORCE MAIN
-  NEW GAS LINE

NOTE:
SOME SUBSURFACE UTILITY DATA SHOWN HEREON IS TAKEN FROM THE MAY, 2001 PROPERTY, TOPOGRAPHIC AND UTILITY SURVEY CONDUCTED BY CHAS H. SELLS, INC. FOR THE GENERAL MOTORS CORPORATION.

NOTE:
Horizontal Datum:
NAD 1983 (New York State East Zone)
Vertical Datum:
NAD 1988 (National Geodetic Survey)
Horizontal and Vertical Control for the Survey of the Site was established by GPS survey measurements from stations of known horizontal and vertical values established by the Federal Government (NGS) located in Rockland and Westchester Counties.
Mean High Water: EL. 1.60

EXISTING MATERIAL STOCKPILES TO BE REMOVED, Typ.

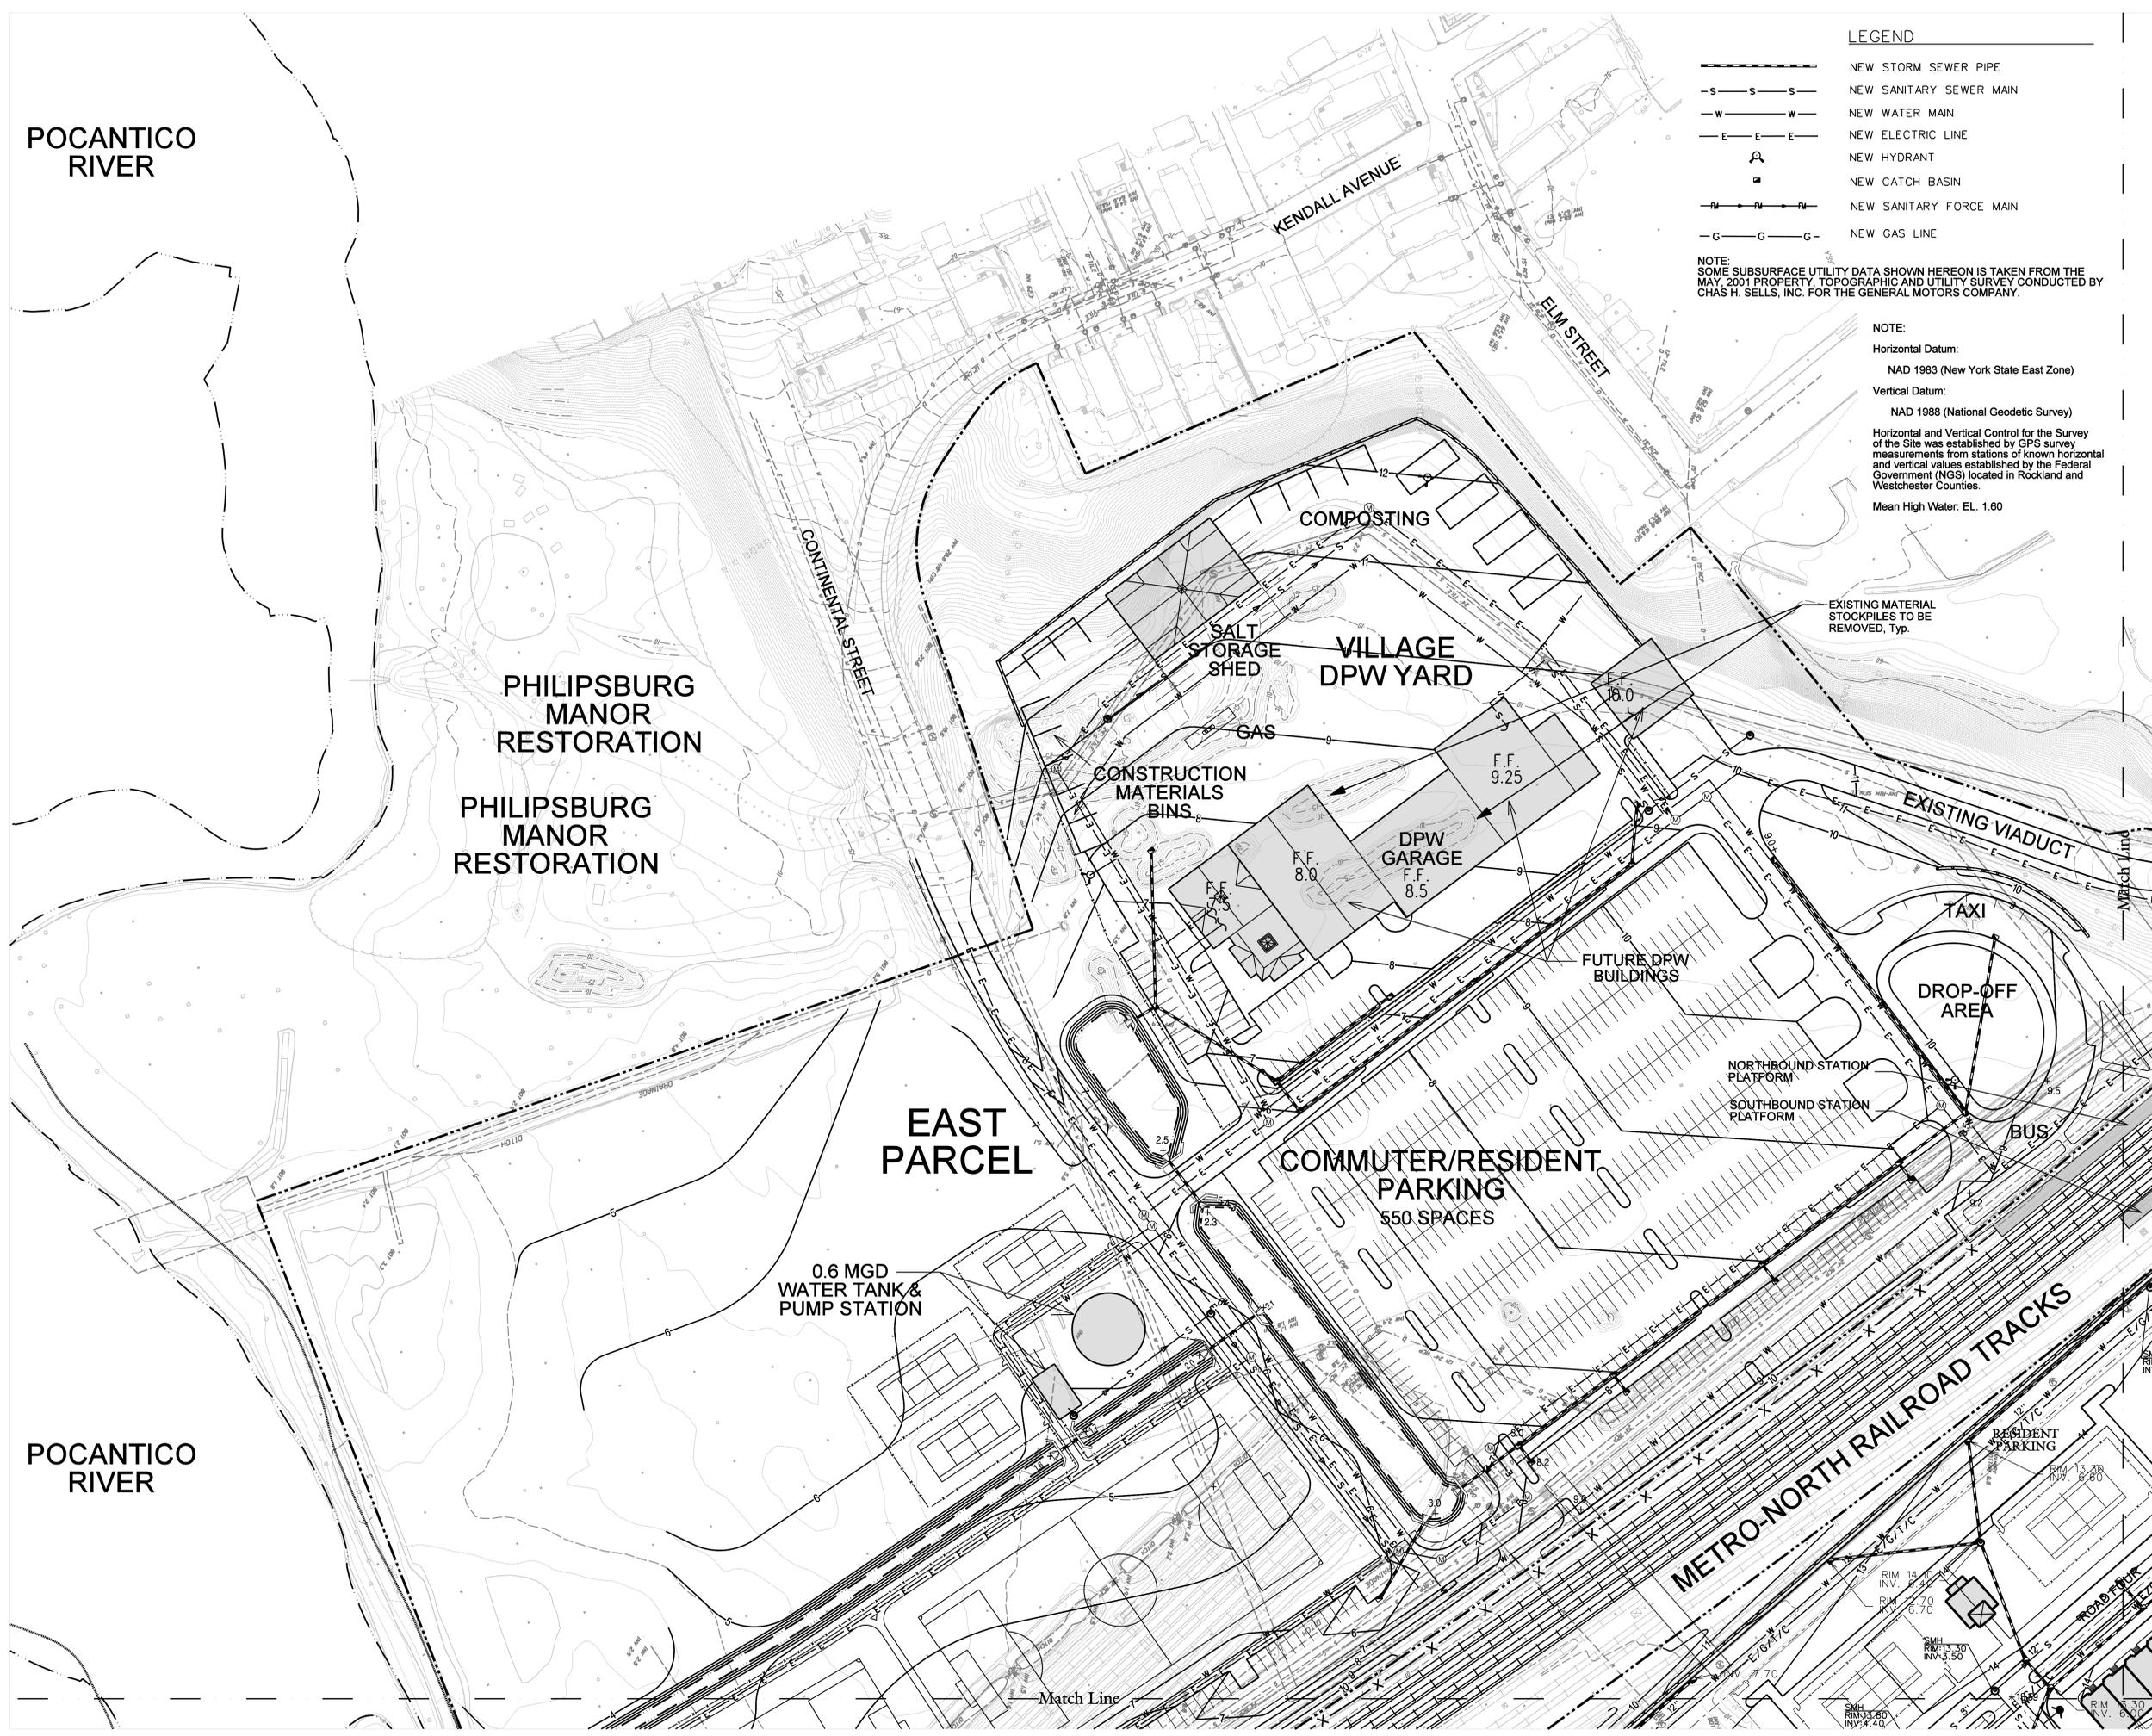

LIGHTHOUSE LANDING AT SLEEPY HOLLOW
Sleepy Hollow, New York

ROSELAND/SLEEPY HOLLOW, LLC
233 Canoe Brook Road, Short Hills, NJ 07078

GENERAL MOTORS CORPORATION
200 Renaissance Center, Detroit, MI 48265

SITE ENGINEER & LANDSCAPE ARCHITECT:
Divney Tung Schwabe, LLP
One North Broadway
White Plains, NY 10601
914 438 0010
914 438 0017 FAX

ARCHITECT:
RTKL ASSOCIATES INC.
140 South Dearborn Street, Ste. 200
Chicago, IL 60603

STRUCTURAL ENGINEER:
McLAREN ENGINEERING GROUP
100 Snake Hill Road
West Nyack, NY 10994

LEGAL COUNSEL:
DEBELLO DONNELLAN WEINGARTEN TARTAGLIA WISE & WIEDERKEHR, LLP
One North Lexington Avenue - 11th Floor
White Plains, NY 10601
(914) 681-0200

LEGAL COUNSEL:
SIVE PAGET RIESEL, P.C.
460 Park Avenue
New York, NY 10022

SURVEYOR:
JAMES W. DELANO SURVEYING
901 North Broadway, Suite 25
White Plains, NY 10603

ENVIRONMENTAL AND ECOLOGICAL CONSULTANT:
ECOLSCIENCES, INC.
75 Fleetwood Drive
Rockaway, NJ 07866

TRAFFIC CONSULTANT:
TRC/RAYMOND KEYES ASSOCIATES
7 Skyline Drive
Hawthorne, NY 10532

PARKING CONSULTANT:
Walker Parking Consultants
900 West Valley Road, Suite 800
Wayne, PA 19087

VILLAGE OF SLEEPY HOLLOW CONSULTING PLANNERS:
BEYER BLINDER BELLE
41 East 11 Street, 2nd Floor
New York, NY 10003

SACCARDI & SCHIFF
445 Hamilton Avenue
White Plains, New York 10601

RAD ARCHITECTS
1481 Second Avenue Suite 2A
New York, NY 10021



IT IS A VIOLATION OF ARTICLE 120 OF THE NEW YORK STATE EDUCATION LAW FOR ANY PERSON TO ALTER THIS DOCUMENT IN ANY WAY WITHOUT THE EXPRESS WRITTEN VERIFICATION OR ADOPTION BY A NEW YORK STATE LICENSED LAND SURVEYOR OR ENGINEER IN ACCORDANCE WITH SECTION 7209 (2), ARTICLE 120, NEW YORK STATE EDUCATION LAW.

NO.	DATE	ISSUE
1	12/19/05	ISSUE FOR PER. CIRCULATION

DRAWING TITLE:
**FEIS ALTERNATIVE PLAN
SITE GRADING &
UTILITY PLAN**

DRAWN BY:	RC	CHECKED BY:	MG
PROJECT NO.:	540	DATE:	05/03/06
DRAWING NO.:			

SP-2.4