


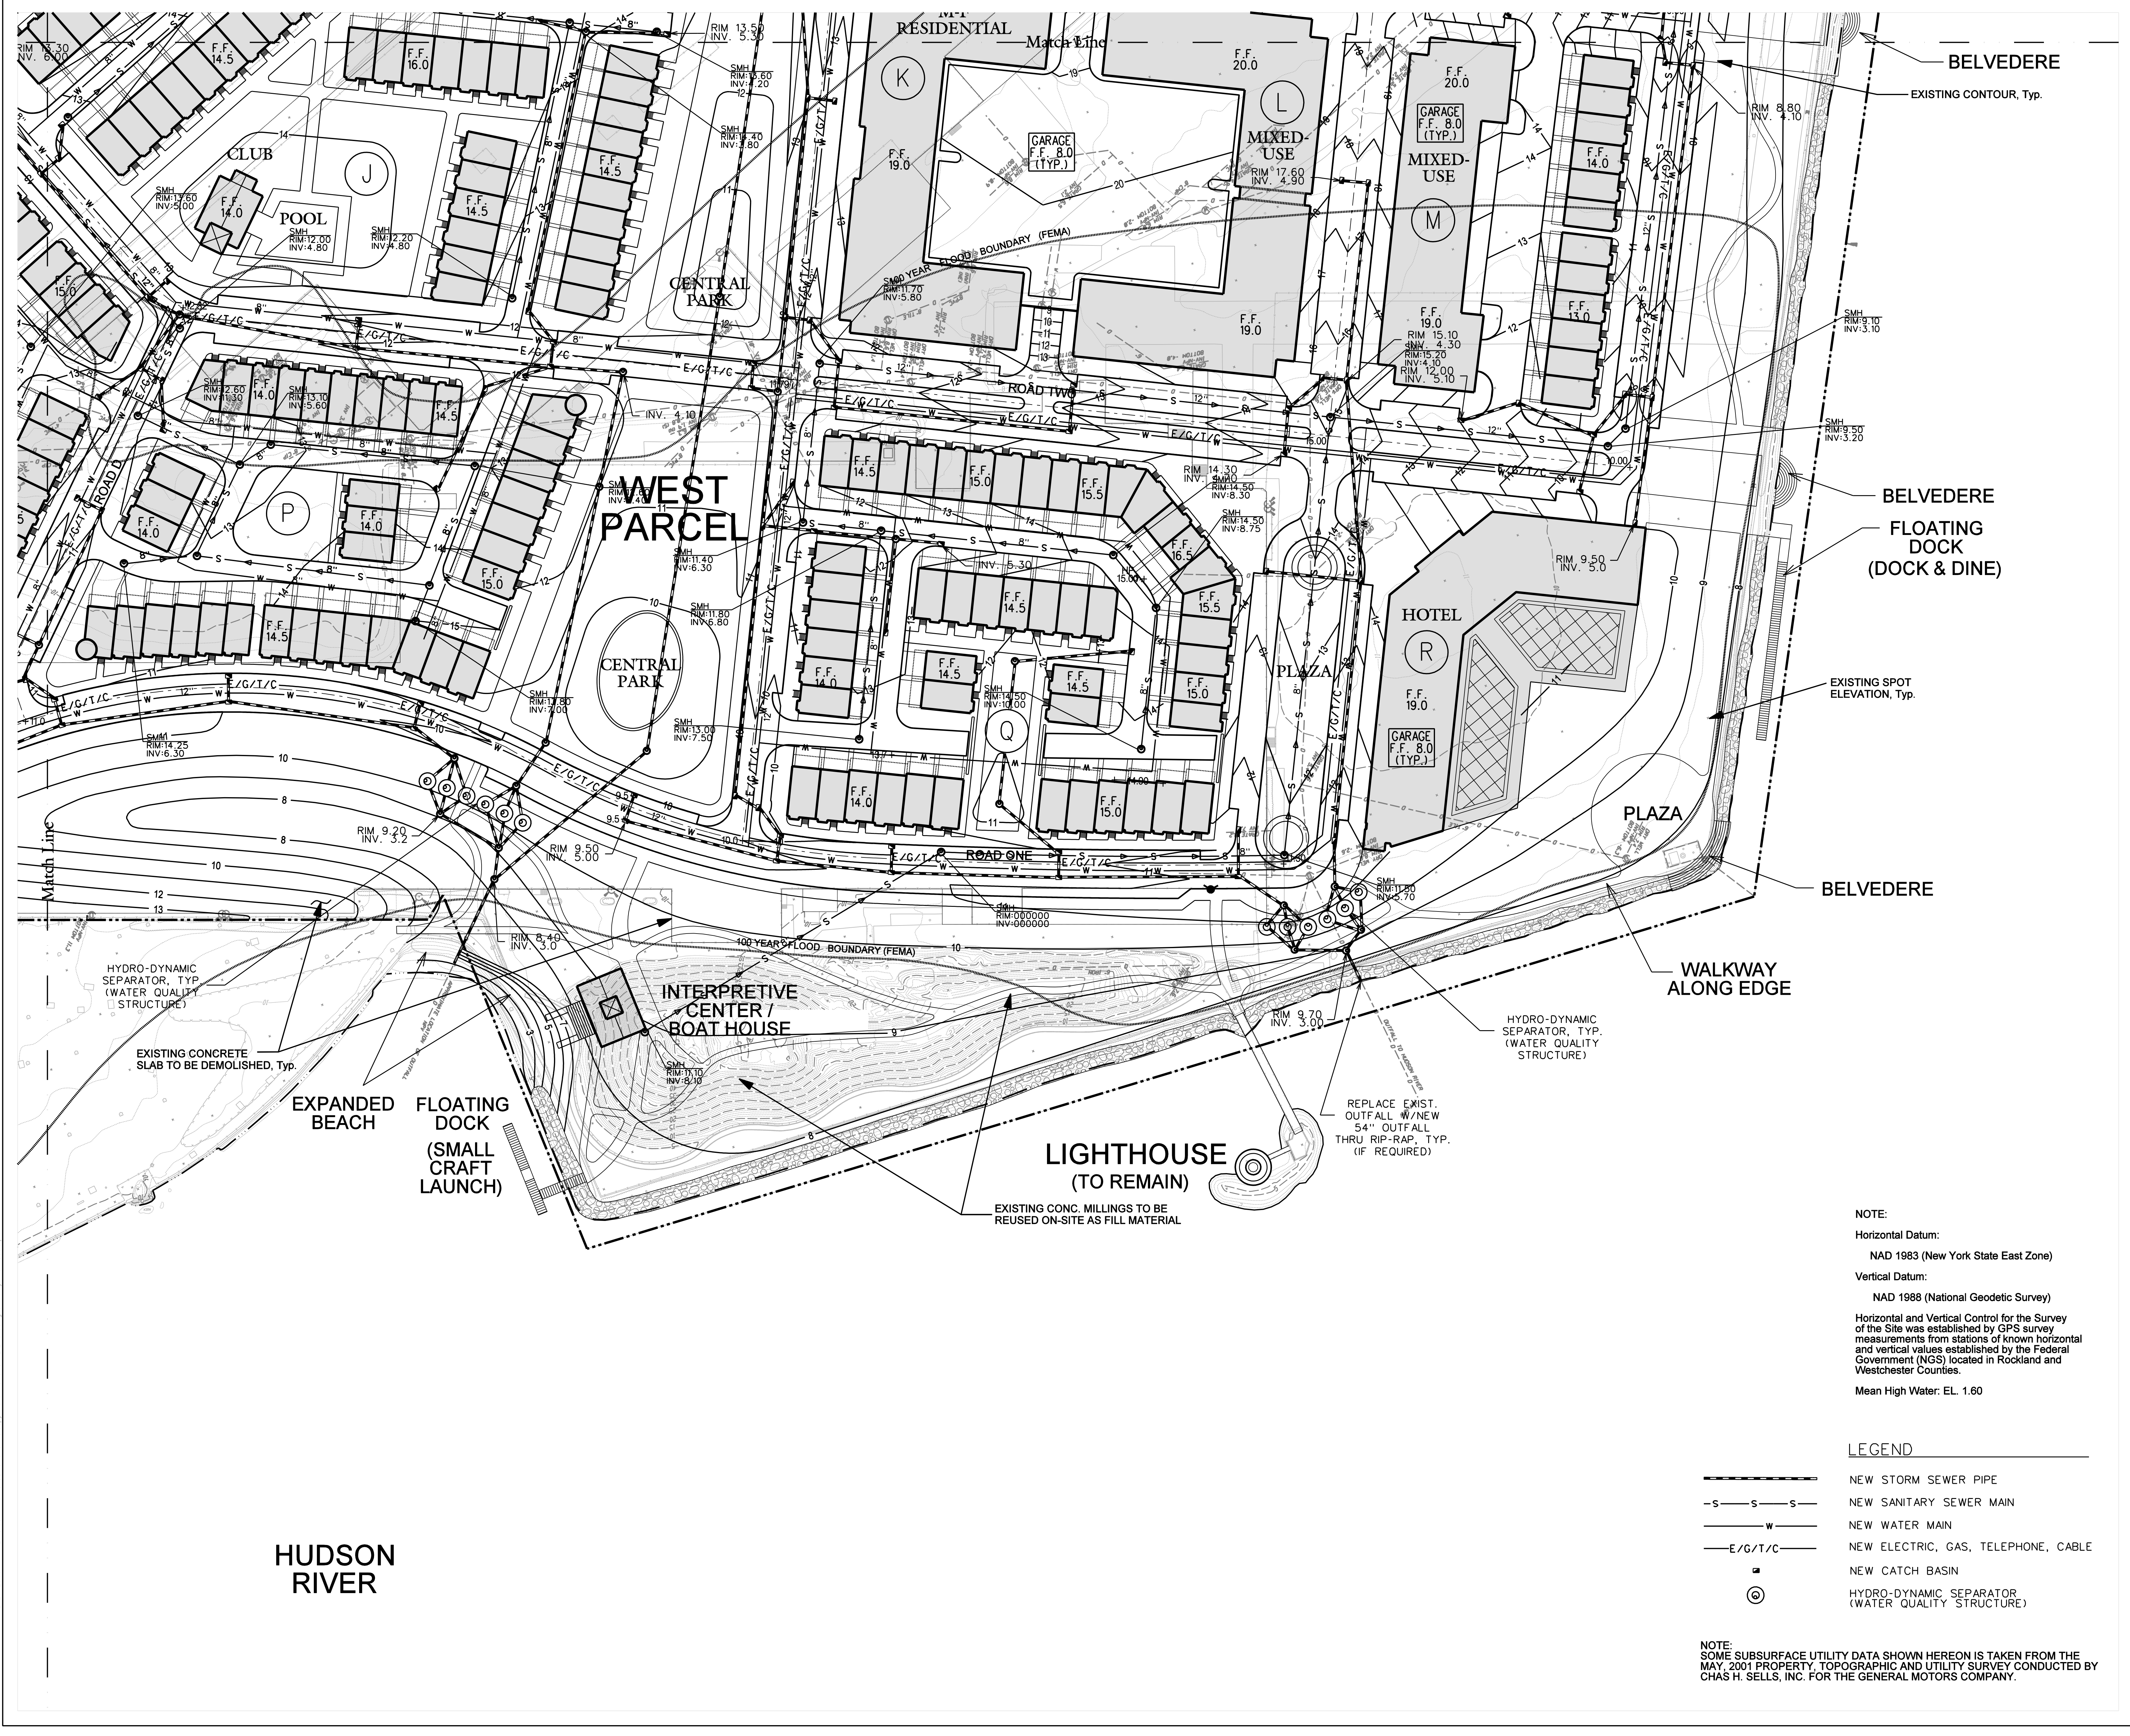

**LIGHTHOUSE
LANDING AT
SLEEPY HOLLOW**
Sleepy Hollow, New York

ROSELAND/SLEEPY
HOLLOW, LLC
233 Canoe Brook Road, Short Hills, NJ 07078

GENERAL MOTORS
CORPORATION
200 Renaissance Center, Detroit, MI 48265

- SITE ENGINEER &
LANDSCAPE ARCHITECT:**
DMVY • TUNG • SCHWABE
DMVY • TUNG • SCHWABE, LLP
One North Broadway
White Plains, NY 10601
914 428 0010
914 428 0017 FAX
- ARCHITECT:**
RTKL ASSOCIATES INC.
140 South Dearborn Street, Ste. 200
Chicago, IL 60603
- STRUCTURAL ENGINEER:**
McLAREN ENGINEERING GROUP
100 Snake Hill Road
West Nyack, NY 10994
- LEGAL COUNSEL:**
**DELBELLO DONNELLAN
WEINGARTEN TARTAGLIA
WISE & WIEDERKEHR, LLP**
One North Lexington Avenue - 11th Floor
White Plains, NY 10601
(914) 681-0200
- LEGAL COUNSEL:**
SIVE PAGET RIESEL, P.C.
460 Park Avenue
New York, NY 10022
- SURVEYOR:**
JAMES W. DELANO SURVEYING
901 North Broadway, Suite 25
White Plains, NY 10603
- ENVIRONMENTAL AND
ECOLOGICAL CONSULTANT:**
ECOLSCIENCES, INC.
75 Fleetwood Drive
Rockaway, NJ 07866
- TRAFFIC CONSULTANT:**
TRC/RAYMOND KEYES ASSOCIATES
7 Skyline Drive
Hawthorne, NY 10532
- PARKING CONSULTANT:**
Walker Parking Consultants
900 West Valley Road, Suite 800
Wayne, PA 19087
- VILLAGE OF SLEEPY HOLLOW
CONSULTING PLANNERS:**
BEYER BLINDER BELLE
41 East 11 Street, 2nd Floor
New York, NY 10003
- SACCARDI & SCHIFF**
445 Hamilton Avenue
White Plains, New York 10601
- RAD ARCHITECTS**
1431 Second Avenue Suite 3A
New York, NY 10021

NOTE:
Horizontal Datum:
NAD 1983 (New York State East Zone)
Vertical Datum:
NAD 1988 (National Geodetic Survey)
Horizontal and Vertical Control for the Survey
of the Site was established by GPS survey
measurements from stations of known horizontal
and vertical values established by the Federal
Government (NGS) located in Rockland and
Westchester Counties.
Mean High Water: EL. 1.60

- LEGEND**
- S—S—S—

NEW STORM SEWER PIPE

—W—

NEW SANITARY SEWER MAIN

—E/G/T/C—

NEW WATER MAIN

—E/G/T/C—

NEW ELECTRIC, GAS, TELEPHONE, CABLE


—

NEW CATCH BASIN

⊙

HYDRO-DYNAMIC SEPARATOR
(WATER QUALITY STRUCTURE)

NOTE:
SOME SUBSURFACE UTILITY DATA SHOWN HEREON IS TAKEN FROM THE
MAY, 2001 PROPERTY, TOPOGRAPHIC AND UTILITY SURVEY CONDUCTED BY
CHAS H. SELLS, INC. FOR THE GENERAL MOTORS COMPANY.

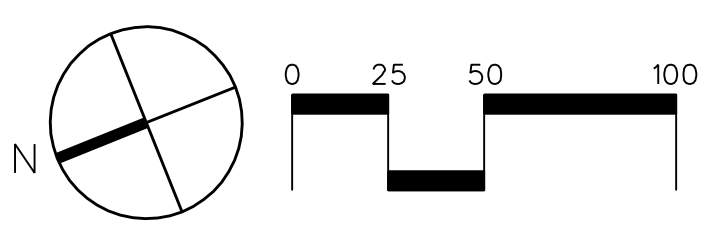

IT IS A VIOLATION OF ARTICLE 129 OF THE NEW
YORK STATE EDUCATION LAW FOR ANY PERSON
TO ALTER THIS DOCUMENT IN ANY WAY WITHOUT
THE EXPRESS WRITTEN VERIFICATION OR ADOPTION
BY A NEW YORK STATE LICENSED LAND SURVEYOR
OR ENGINEER IN ACCORDANCE WITH SECTION 7209 (2),
ARTICLE 13A, NEW YORK STATE EDUCATION LAW.

REVISIONS	NO.	DATE	ISSUE
...	12/19/06	ISSUE FOR P&E CIRCULATION	

DRAWING TITLE:
**FEIS ALTERNATIVE PLAN
SITE GRADING &
UTILITY PLAN**

DRAWN BY: JEB	CHECKED BY: MG
PROJECT NO. 540	DATE 05/03/06
DRAWING NO.	

SP-2.2