


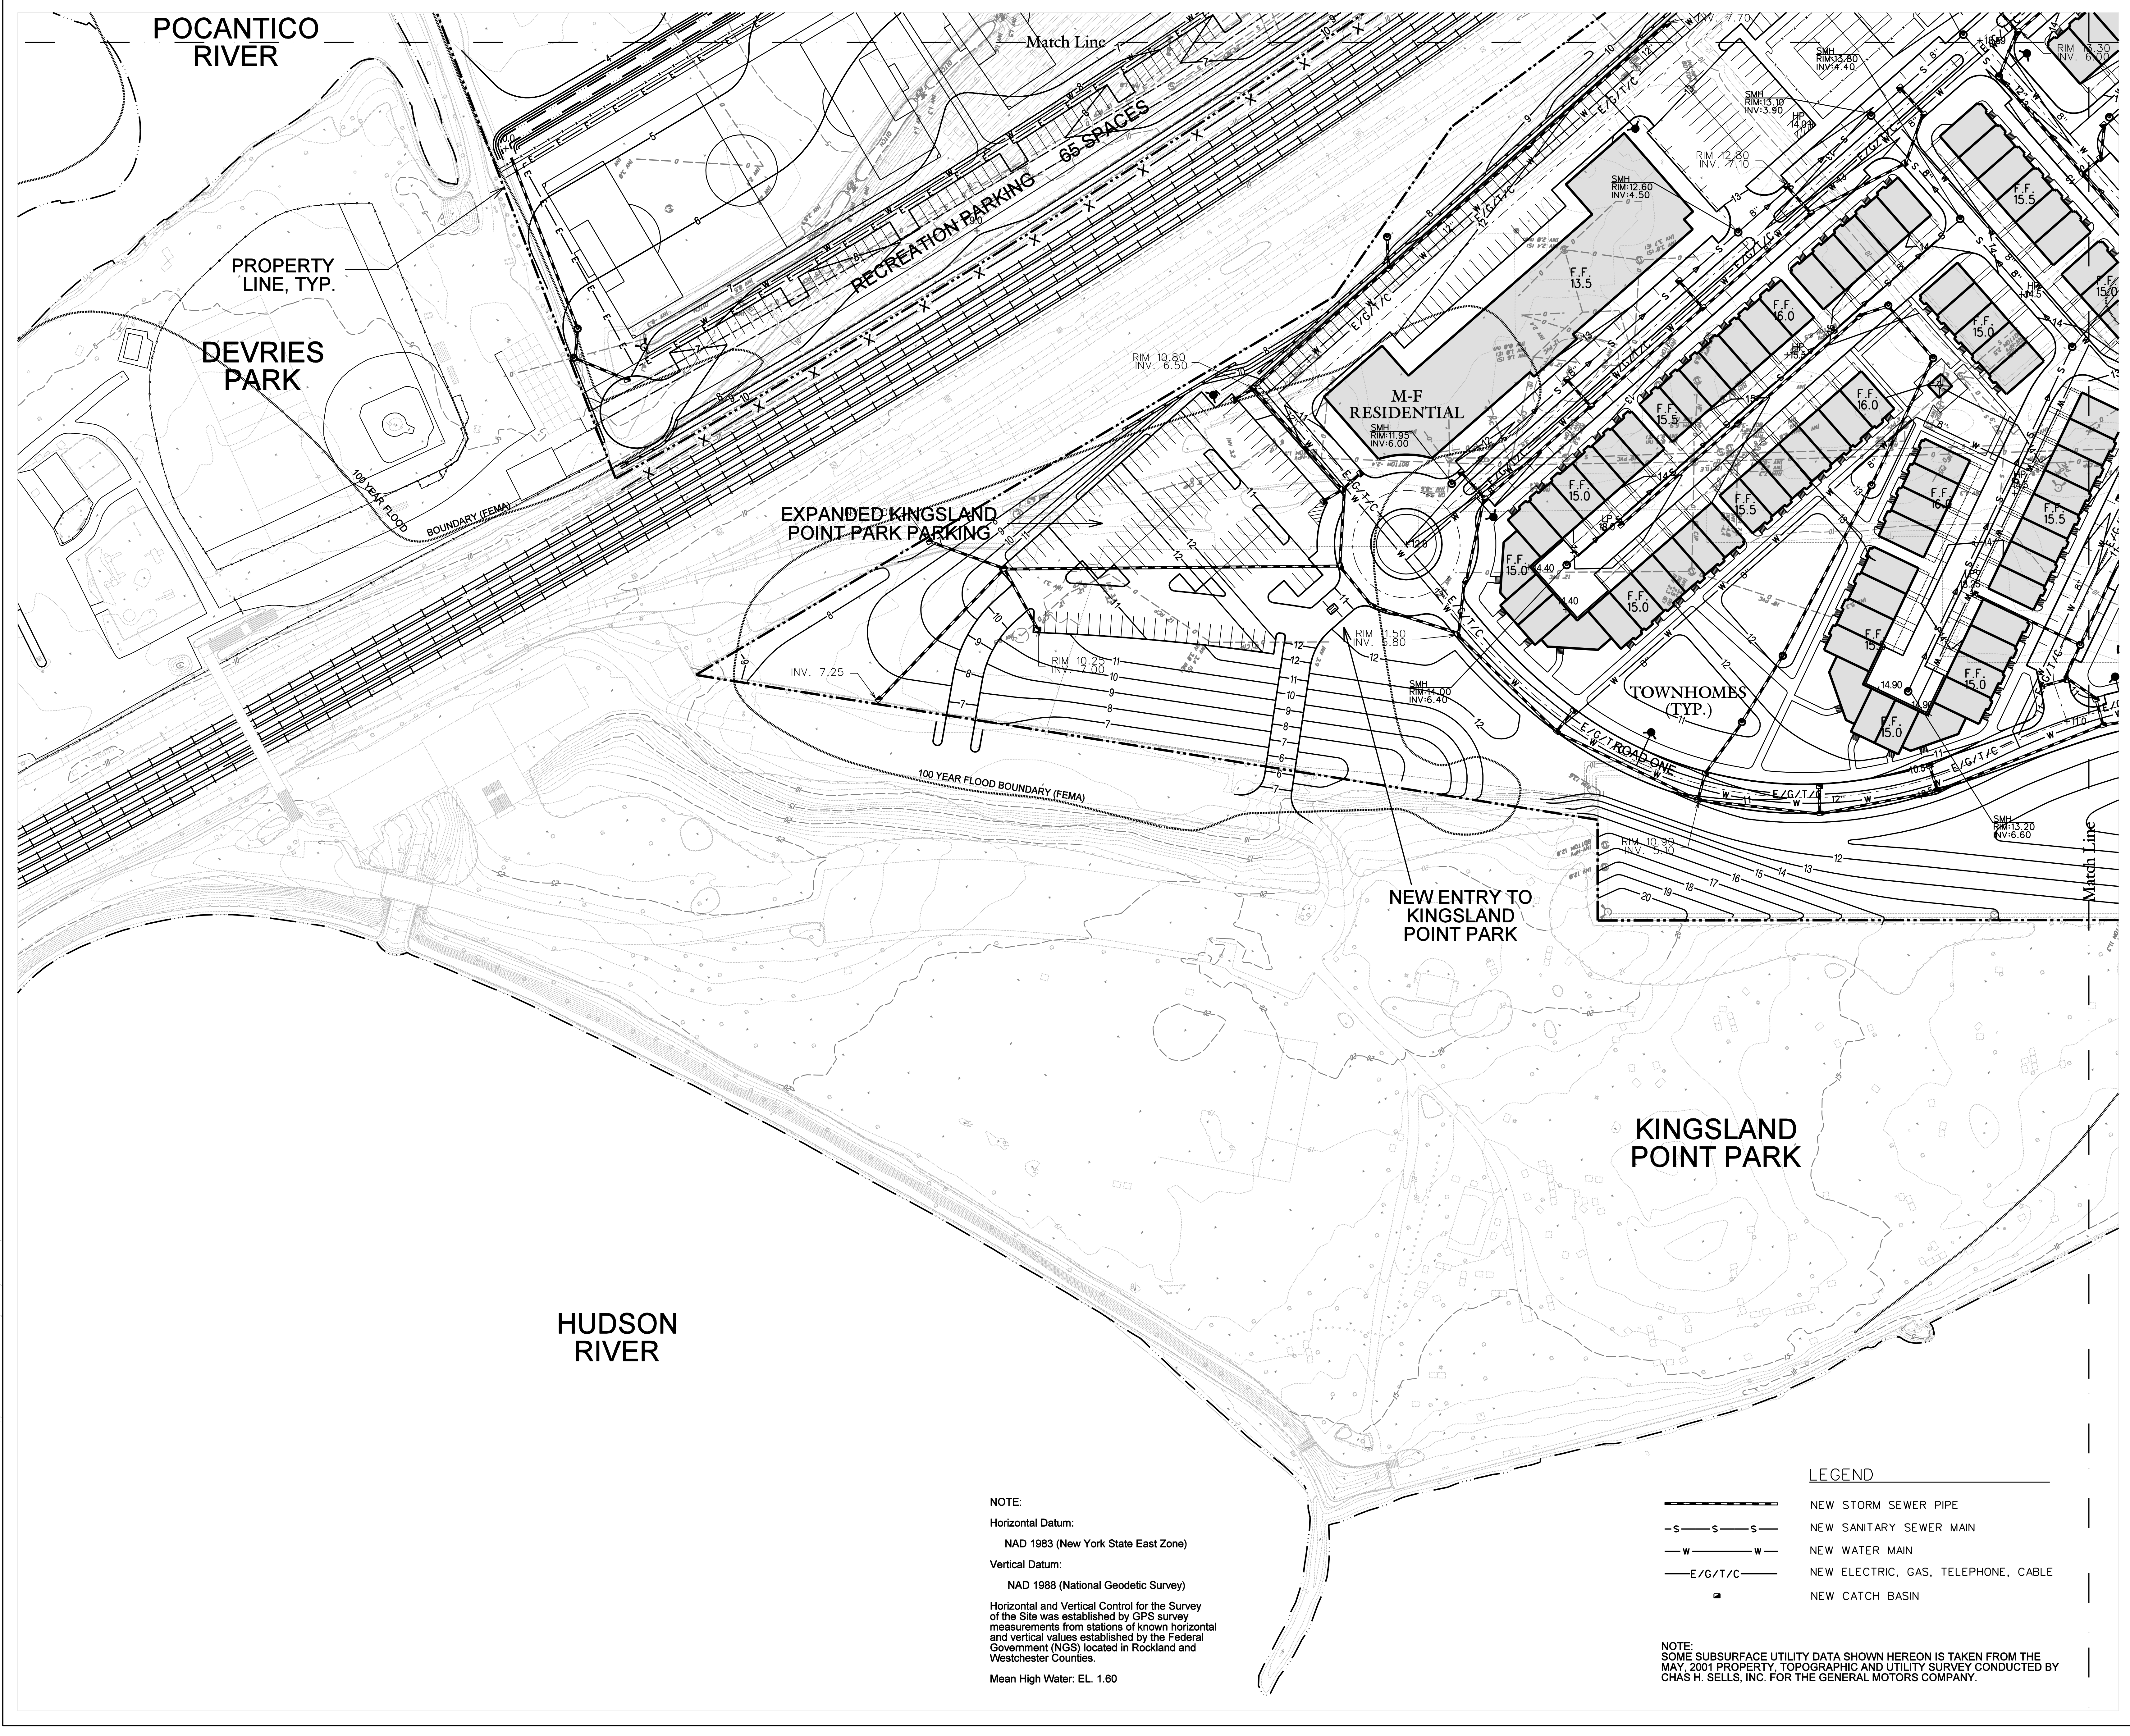

LIGHTHOUSE LANDING AT SLEEPY HOLLOW
Sleepy Hollow, New York

ROSELAND/SLEEPY HOLLOW, LLC
233 Canoe Brook Road, Short Hills, NJ 07078

GENERAL MOTORS CORPORATION
200 Renaissance Center, Detroit, MI 48265

SITE ENGINEER & LANDSCAPE ARCHITECT:
DMV LUNG & SCHWABE
One North Broadway
White Plains, NY 10601
914 428 0010
914 428 0017 FAX

ARCHITECT:
RTKL ASSOCIATES INC.
140 South Dearborn Street, Ste. 200
Chicago, IL 60603

STRUCTURAL ENGINEER:
MCAREN ENGINEERING GROUP
100 Snake Hill Road
West Nyack, NY 10994

LEGAL COUNSEL:
DELBELLO DONNELLAN WEINGARTEN TARTAGLIA WISE & WIEDERKEHR, LLP
One North Lexington Avenue - 11th Floor
White Plains, NY 10601
(914) 681-0200

LEGAL COUNSEL:
SIVE PAGET RIESEL, P.C.
460 Park Avenue
New York, NY 10022

SURVEYOR:
JAMES W. DELANO SURVEYING
901 North Broadway, Suite 25
White Plains, NY 10603

ENVIRONMENTAL AND ECOLOGICAL CONSULTANT:
ECOLSCIENCES, INC.
75 Fleetwood Drive
Rockaway, NJ 07866


TRAFFIC CONSULTANT:
TRC/CRAYMOND KEYES ASSOCIATES
7 Skyline Drive
Hawthorne, NY 10532

PARKING CONSULTANT:
Walker Parking Consultants
900 West Valley Road, Suite 800
Wayne, PA 19087

VILLAGE OF SLEEPY HOLLOW CONSULTING PLANNERS:
BEYER BLINDER BELLE
41 East 11 Street, 2nd Floor
New York, NY 10003

SACCARDI & SCHIFF
445 Hamilton Avenue
White Plains, New York 10601

RAD ARCHITECTS
1431 Second Avenue Suite 5A
New York, NY 10021

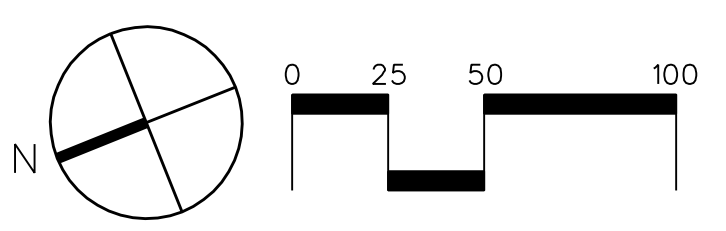

IT IS A VIOLATION OF ARTICLE 129 OF THE NEW YORK STATE EDUCATION LAW FOR ANY PERSON TO ALTER THIS DOCUMENT IN ANY WAY WITHOUT THE EXPRESS WRITTEN VERIFICATION OR ADOPTION BY A NEW YORK STATE LICENSED LAND SURVEYOR OR ENGINEER IN ACCORDANCE WITH SECTION 7209 OF ARTICLE 130, NEW YORK STATE EDUCATION LAW.

REVISIONS	NO.	DATE	ISSUE
---	12/19/06	ISSUE FOR P&E CIRCULATION	

© Divney Tung Schwabe, LLP 2005

DRAWING TITLE:

FEIS ALTERNATIVE PLAN
SITE GRADING & UTILITY PLAN

DRAWN BY:	JEB	CHECKED BY:	MC
PROJECT NO.	540	DATE	05/03/06
DRAWING NO.			

SP-2.3

NOTE:
Horizontal Datum:
NAD 1983 (New York State East Zone)
Vertical Datum:
NAD 1988 (National Geodetic Survey)
Horizontal and Vertical Control for the Survey of the Site was established by GPS survey measurements from stations of known horizontal and vertical values established by the Federal Government (NGS) located in Rockland and Westchester Counties.
Mean High Water: EL. 1.60

LEGEND	
---	NEW STORM SEWER PIPE
-S-S-S-	NEW SANITARY SEWER MAIN
-W-W-	NEW WATER MAIN
-E/G/T/C-	NEW ELECTRIC, GAS, TELEPHONE, CABLE
■	NEW CATCH BASIN

NOTE:
SOME SUBSURFACE UTILITY DATA SHOWN HEREON IS TAKEN FROM THE MAY, 2001 PROPERTY, TOPOGRAPHIC AND UTILITY SURVEY CONDUCTED BY CHAS. H. SELLS, INC. FOR THE GENERAL MOTORS COMPANY.