

**EXHIBIT 8**



**OPEN DOOR**  
FAMILY MEDICAL CENTERS  
SLEEPY HOLLOW

545.5 WESTCHESTER AVENUE

RYE BROOK, NY 10573

914-937-5596

**OPEN DOOR FAMILY  
MEDICAL CENTER**

300 NORTH BROADWAY  
SLEEPY HOLLOW, NY


DATE	ISSUE TO	PR	TO
4-20-11	CLIENT-FOR REVIEW 4 COMMENT	1E	
8-6-11	CLIENT-FOR REVIEW 4 COMMENT	2	
8-6-11	VILLAGE OF SLEEPY HOLLOW - PLANNING COMMISSION	12	
12-02-11	CLIENT-FOR REVIEW 4 COMMENT	2	
12-08-11	CLIENT-FOR REVIEW 4 COMMENT	1E	
12-08-11	CICERO CONSULTING ASSOCIATES CLIENT - REVIEW 4 COMMENT	2	
2-1-12	VILLAGE OF SLEEPY HOLLOW - PLANNING COMMISSION	2	
2-1-12	VILLAGE OF SLEEPY HOLLOW - PLANNING COMMISSION	12	
5-31-12	CICERO CONSULTING ASSOCIATES	2/1E	
8-12-12	VILLAGE OF SLEEPY HOLLOW - ZONING BOARD OF APPEALS	14	

NO	DATE	REVISIONS	BY
3	5-10-12	ZONING COMPLIANCE CHART AMENDED	GTG
2	1-31-12	AS PER PLANNING COMMISSION COMMENTS	GTG
1	12-2-11	IN RESPONSE TO PLANNING COMMISSION	JM


**WEST & SOUTH ELEVATIONS  
TOWER ELEVATIONS**

PROJECT NO.: 21101  
SCALE: NOTED  
DRAWN BY: GTG  
CHECKED BY: GG  
DATE: 1-10-11

**A-200**

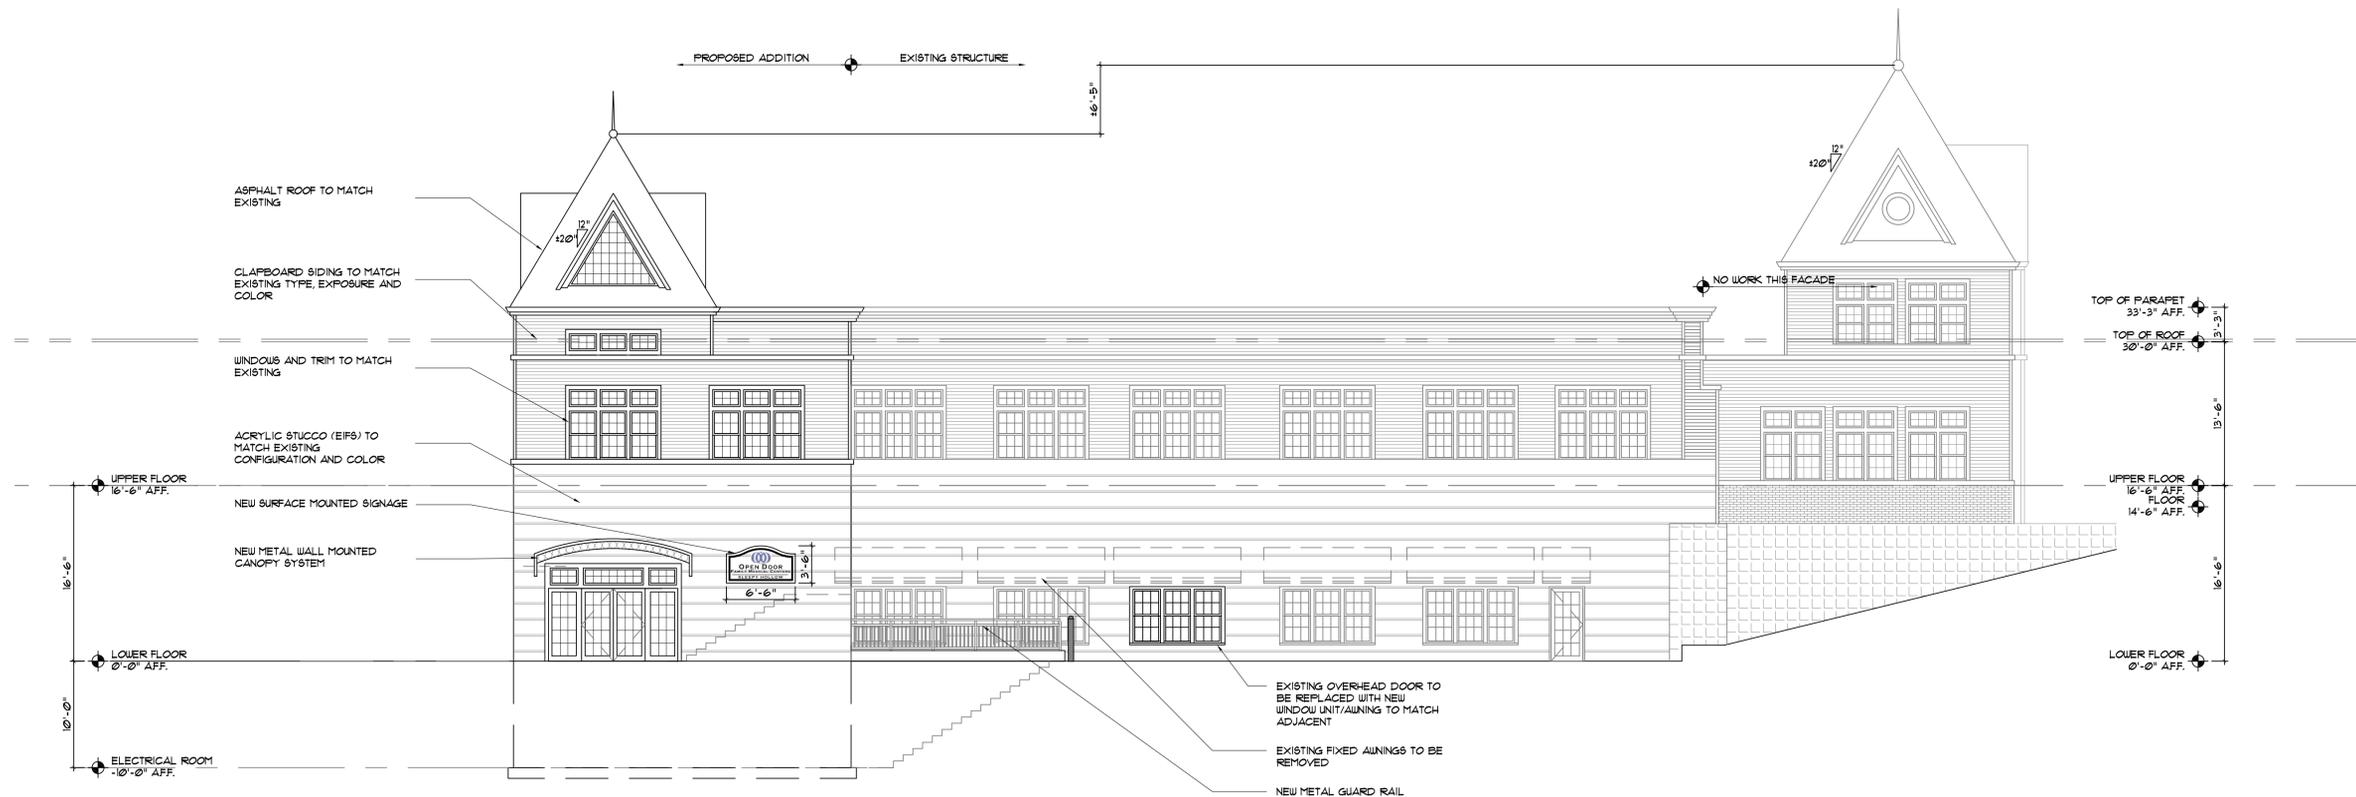

1 WEST ELEVATION  
SCALE: 1/8" = 1'-0"

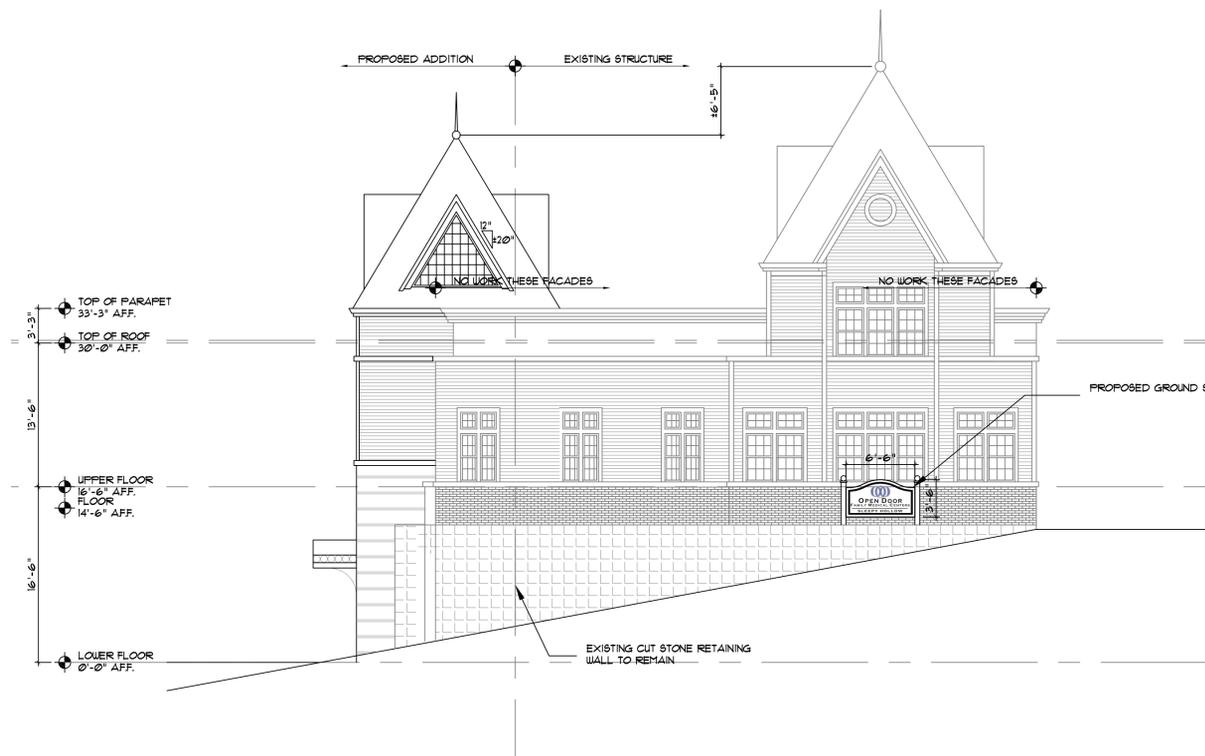

2 SOUTH ELEVATION  
SCALE: 1/8" = 1'-0"



**OPEN DOOR**  
FAMILY MEDICAL CENTERS  
SLEEPY HOLLOW

545.5 WESTCHESTER AVENUE

RYE BROOK, NY 10573

914-937-5596

**OPEN DOOR FAMILY  
MEDICAL CENTER**

300 NORTH BROADWAY  
SLEEPY HOLLOW, NY

DATE	ISSUE TO	PR	TO
4-20-11	CLIENT-FOR REVIEW & COMMENT	1E	
9-6-11	CLIENT-FOR REVIEW & COMMENT	2	
9-6-11	VILLAGE OF SLEEPY HOLLOW - PLANNING COMMISSION	12	
12-02-11	CLIENT-FOR REVIEW & COMMENT	2	
12-02-11	CLIENT-FOR REVIEW & COMMENT	1E	
12-02-11	CICERO CONSULTING ASSOCIATES	1E	
2-1-12	CLIENT - REVIEW & COMMENT	2	
2-1-12	VILLAGE OF SLEEPY HOLLOW - PLANNING COMMISSION	12	
5-31-12	CICERO CONSULTING ASSOCIATES	2/E	
9-12-12	VILLAGE OF SLEEPY HOLLOW - ZONING BOARD OF APPEALS	14	

NO	DATE	REVISIONS	BY
3	9-10-12	ZONING COMPLIANCE CHART AMENDED	GTG
2	1-31-12	AS PER PLANNING COMMISSION COMMENTS	GTG
1	12-2-11	IN RESPONSE TO PLANNING COMMISSION	JM

**EAST & SOUTH ELEVATIONS**

PROJECT NO.: 21101


SCALE: NOTED

DRAWN BY: GTG


CHECKED BY: GG

DATE: 1-10-11

**A-201**

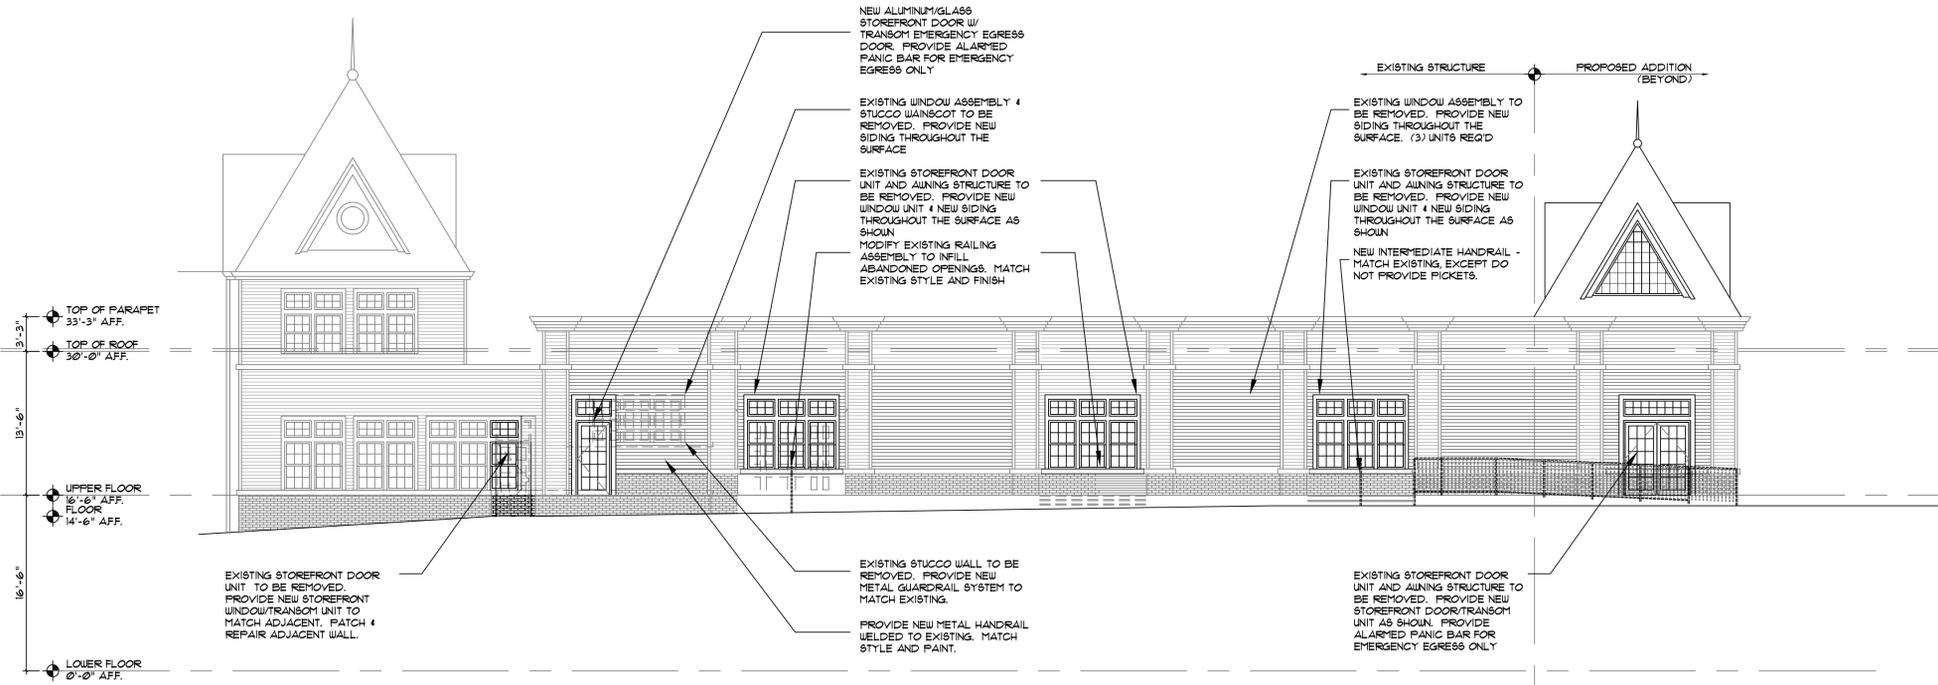

1 EAST ELEVATION  
SCALE: 1/8" = 1'-0"

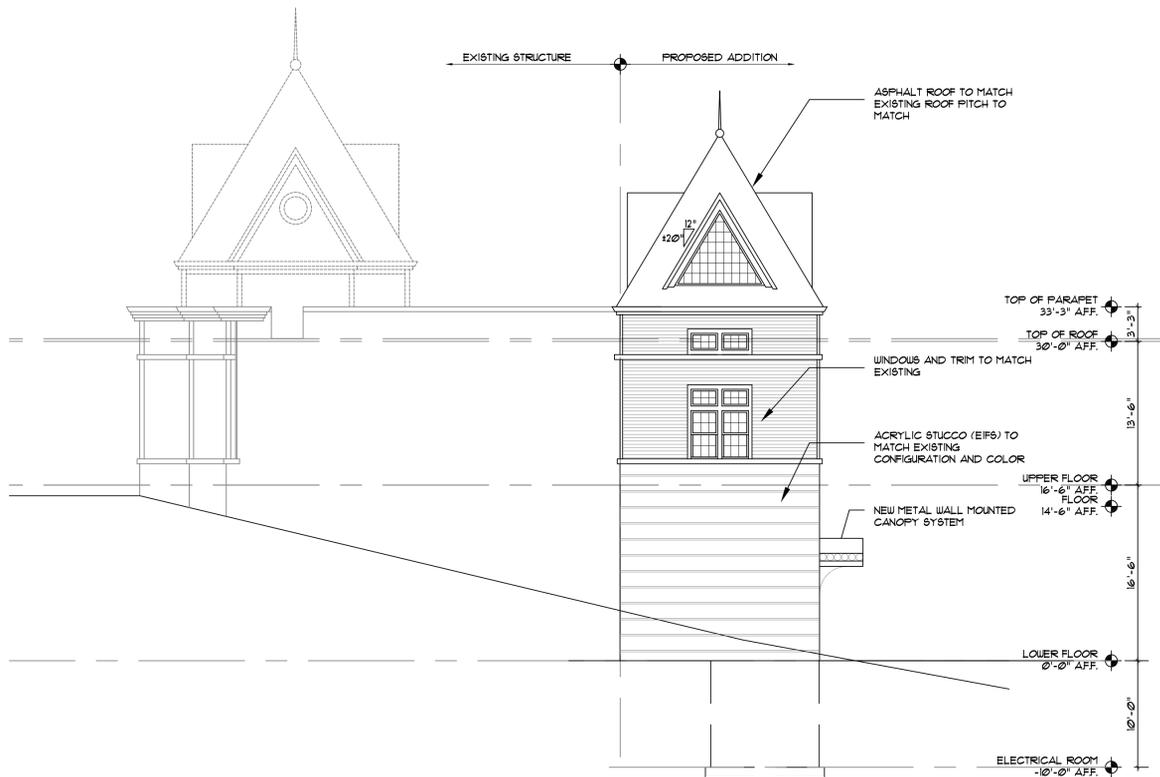

3 SOUTH ELEVATION  
SCALE: 1/8" = 1'-0"