


EXHIBIT 5



OPEN DOOR
FAMILY MEDICAL CENTERS
SLEEPY HOLLOW

545.5 WESTCHESTER AVENUE
RYE BROOK, NY 10573
914-937-5596

**OPEN DOOR FAMILY
MEDICAL CENTER**
300 NORTH BROADWAY
SLEEPY HOLLOW, NY

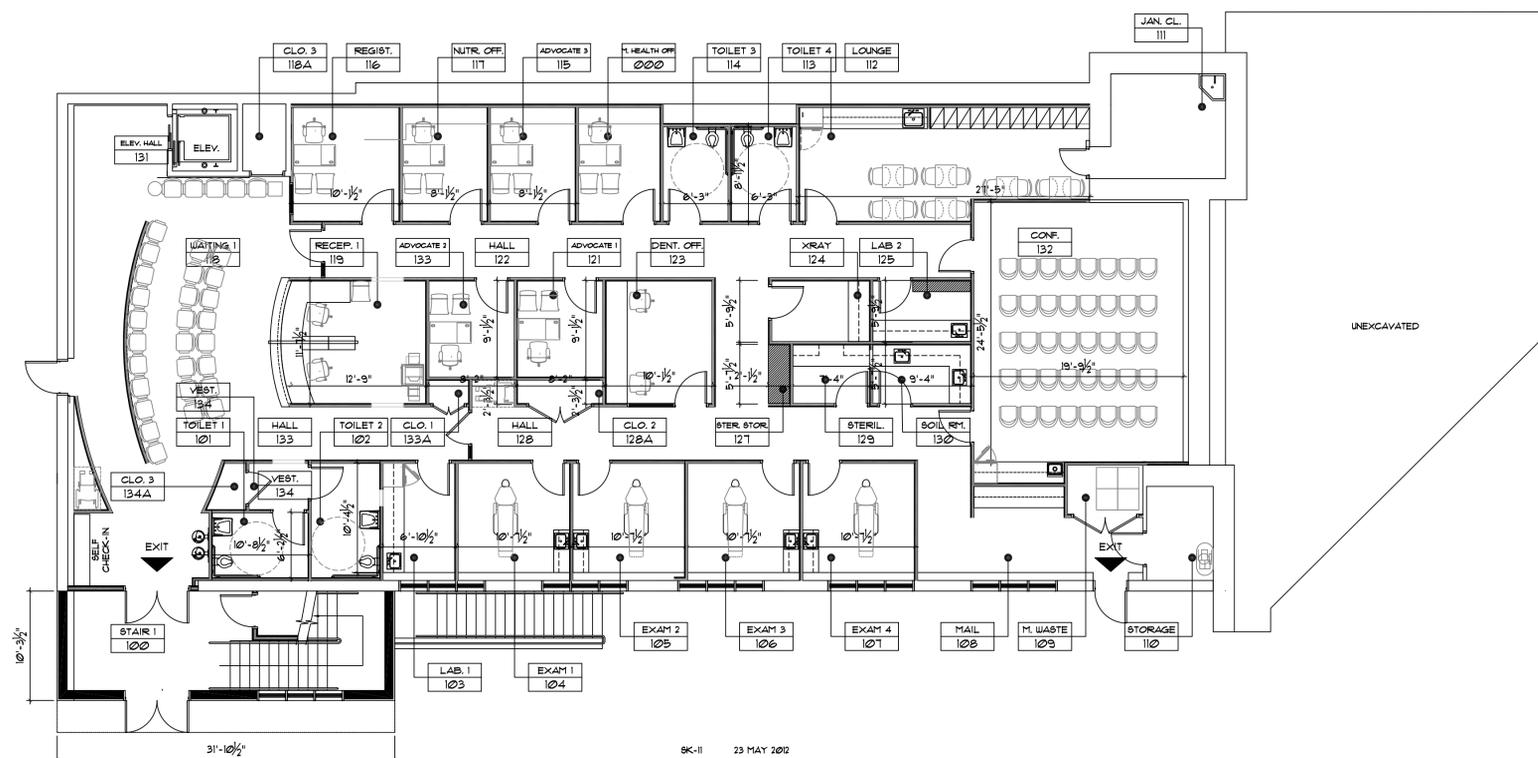

1 LOWER LEVEL PLAN
SCALE: 1/8" = 1'-0"

DATE	ISSUE TO	PR	TO
4-20-11	CLIENT-FOR REVIEW 4 COMMENT	IE	
9-6-11	CLIENT-FOR REVIEW 4 COMMENT	2	
9-6-11	VILLAGE OF SLEEPY HOLLOW - PLANNING COMMISSION	12	
12-02-11	CLIENT-FOR REVIEW 4 COMMENT	2	
12-08-11	CLIENT-FOR REVIEW 4 COMMENT	IE	
12-08-11	CICERO CONSULTING ASSOCIATES CLIENT - REVIEW 4 COMMENT	2	
2-1-12	VILLAGE OF SLEEPY HOLLOW - PLANNING COMMISSION	12	
2-1-12	VILLAGE OF SLEEPY HOLLOW - PLANNING COMMISSION	2	
5-31-12	CICERO CONSULTING ASSOCIATES	2/IE	
9-12-12	VILLAGE OF SLEEPY HOLLOW - ZONING BOARD OF APPEALS	14	

NO	DATE	REVISIONS	BY
3	9-10-12	ZONING COMPLIANCE CHART APPENDED	GTG
2	1-31-12	AS PER PLANNING COMMISSION COMMENTS	GTG
1	12-2-11	IN RESPONSE TO PLANNING COMMISSION	JM

LOWER LEVEL CONSTRUCTION PLAN	
PROJECT NO. :	21101
SCALE:	NOTED
DRAWN BY:	GTG
CHECKED BY:	GG
DATE:	1-10-11


A-100



OPEN DOOR
FAMILY MEDICAL CENTERS
SLEEPY HOLLOW

545.5 WESTCHESTER AVENUE
RYE BROOK, NY 10573
914-937-5596

**OPEN DOOR FAMILY
MEDICAL CENTER**
300 NORTH BROADWAY
SLEEPY HOLLOW, NY

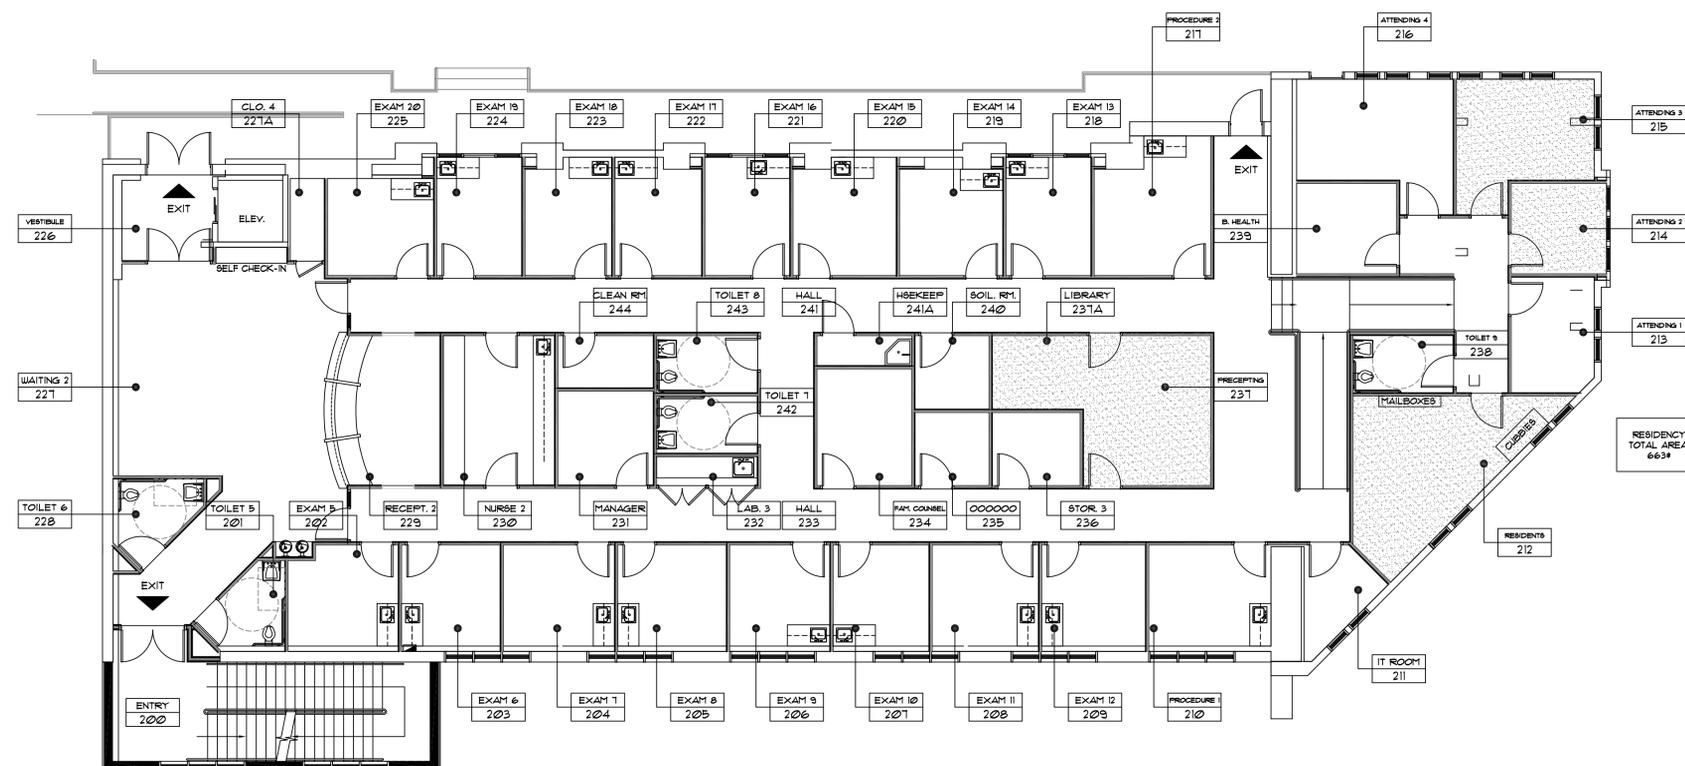

SPACES DEDICATED TO RESIDENCY PROGRAM

1 UPPER LEVEL PLAN
SCALE: 1/8" = 1'-0"

DATE	ISSUE TO	PR	TO
4-20-11	CLIENT-FOR REVIEW 4 COMMENT	IE	
9-6-11	CLIENT-FOR REVIEW 4 COMMENT	2	
9-6-11	VILLAGE OF SLEEPY HOLLOW - PLANNING COMMISSION	12	
12-02-11	CLIENT-FOR REVIEW 4 COMMENT	2	
12-08-11	CLIENT-FOR REVIEW 4 COMMENT	IE	
12-08-11	CICERO CONSULTING ASSOCIATES CLIENT - REVIEW 4 COMMENT	IE	
2-1-12	CLIENT - REVIEW 4 COMMENT	2	
2-1-12	VILLAGE OF SLEEPY HOLLOW - PLANNING COMMISSION	2	
5-31-12	CICERO CONSULTING ASSOCIATES	2/IE	
9-12-12	VILLAGE OF SLEEPY HOLLOW - ZONING BOARD OF APPEAL	14	

NO	DATE	REVISIONS	BY
3	9-10-12	ZONING COMPLIANCE CHART APPENDED	GTG
2	1-31-12	AS PER PLANNING COMMISSION COMMENTS	GTG
1	12-2-11	IN RESPONSE TO PLANNING COMMISSION	JM

**UPPER LEVEL
CONSTRUCTION PLAN**

PROJECT NO. : 21101
SCALE: NOTED
DRAWN BY: GTG
CHECKED BY: GG
DATE: 1-10-11

Signature

A-101