

SITE ENGINEER & LANDSCAPE ARCHITECT:
Divney • Tung • Schwabe
 One North Broadway
 White Plains, NY 10601
 914 438 0010
 914 438 0017 FAX

ARCHITECT:
RTKL ASSOCIATES INC.
 140 South Dearborn Street, Ste. 200
 Chicago, IL 60603

STRUCTURAL ENGINEER:
McLAREN ENGINEERING GROUP
 100 Snake Hill Road
 West Nyack, NY 10994

LEGAL COUNSEL:
DELBELLO DONNELLAN WEINGARTEN TARTAGLIA WISE & WIEDERKEHR, LLP
 One North Lexington Avenue - 11th Floor
 White Plains, NY 10601
 (914) 681-0200

LEGAL COUNSEL:
SIVE PAGET RIESEL, P.C.
 460 Park Avenue
 New York, NY 10022

SURVEYOR:
JAMES W. DELANO SURVEYING
 901 North Broadway, Suite 25
 White Plains, NY 10603

ENVIRONMENTAL AND ECOLOGICAL CONSULTANT:
ECOLSCIENCES, INC.
 75 Fleetwood Drive
 Rockaway, NJ 07866


TRAFFIC CONSULTANT:
TRC/RAYMOND KEYES ASSOCIATES
 7 Skyline Drive
 Hawthorne, NJ 07832

PARKING CONSULTANT:
Walker Parking Consultants
 900 West Valley Road, Suite 800
 Wayne, PA 19087

VILLAGE OF SLEEPY HOLLOW CONSULTING PLANNERS:
BEYER BLINDER BELLE
 41 East 11 Street, 2nd Floor
 New York, NY 10003

SACCARDI & SCHIFF
 445 Hamilton Avenue
 White Plains, New York 10601

RAD ARCHITECTS
 1481 Second Avenue Suite 2A
 New York, NY 10021

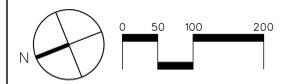

IT IS A VIOLATION OF ARTICLE 130 OF THE NEW YORK STATE EDUCATION LAW FOR ANY PERSON TO ALTER THIS DOCUMENT IN ANY WAY WITHOUT THE EXPRESS WRITTEN VERIFICATION OR ADOPTION BY A NEW YORK STATE LICENSED LAND SURVEYOR OR ENGINEER IN ACCORDANCE WITH SECTION 7201 (2), ARTICLE 130, NEW YORK STATE EDUCATION LAW.


NO.	DATE	ISSUE
---	12/19/06	ISSUE FOR P&S CIRCULATION

© Divney Tung Schwabe, LLP 2005

FEIS ALTERNATIVE PLAN
CONCEPTUAL EROSION & SEDIMENT CONTROL PLAN

DRAWN BY:	JEB	CHECKED BY:	GMS
PROJECT NO.:	540	DATE:	05/03/06
DRAWING NO.:			

SP-4.0

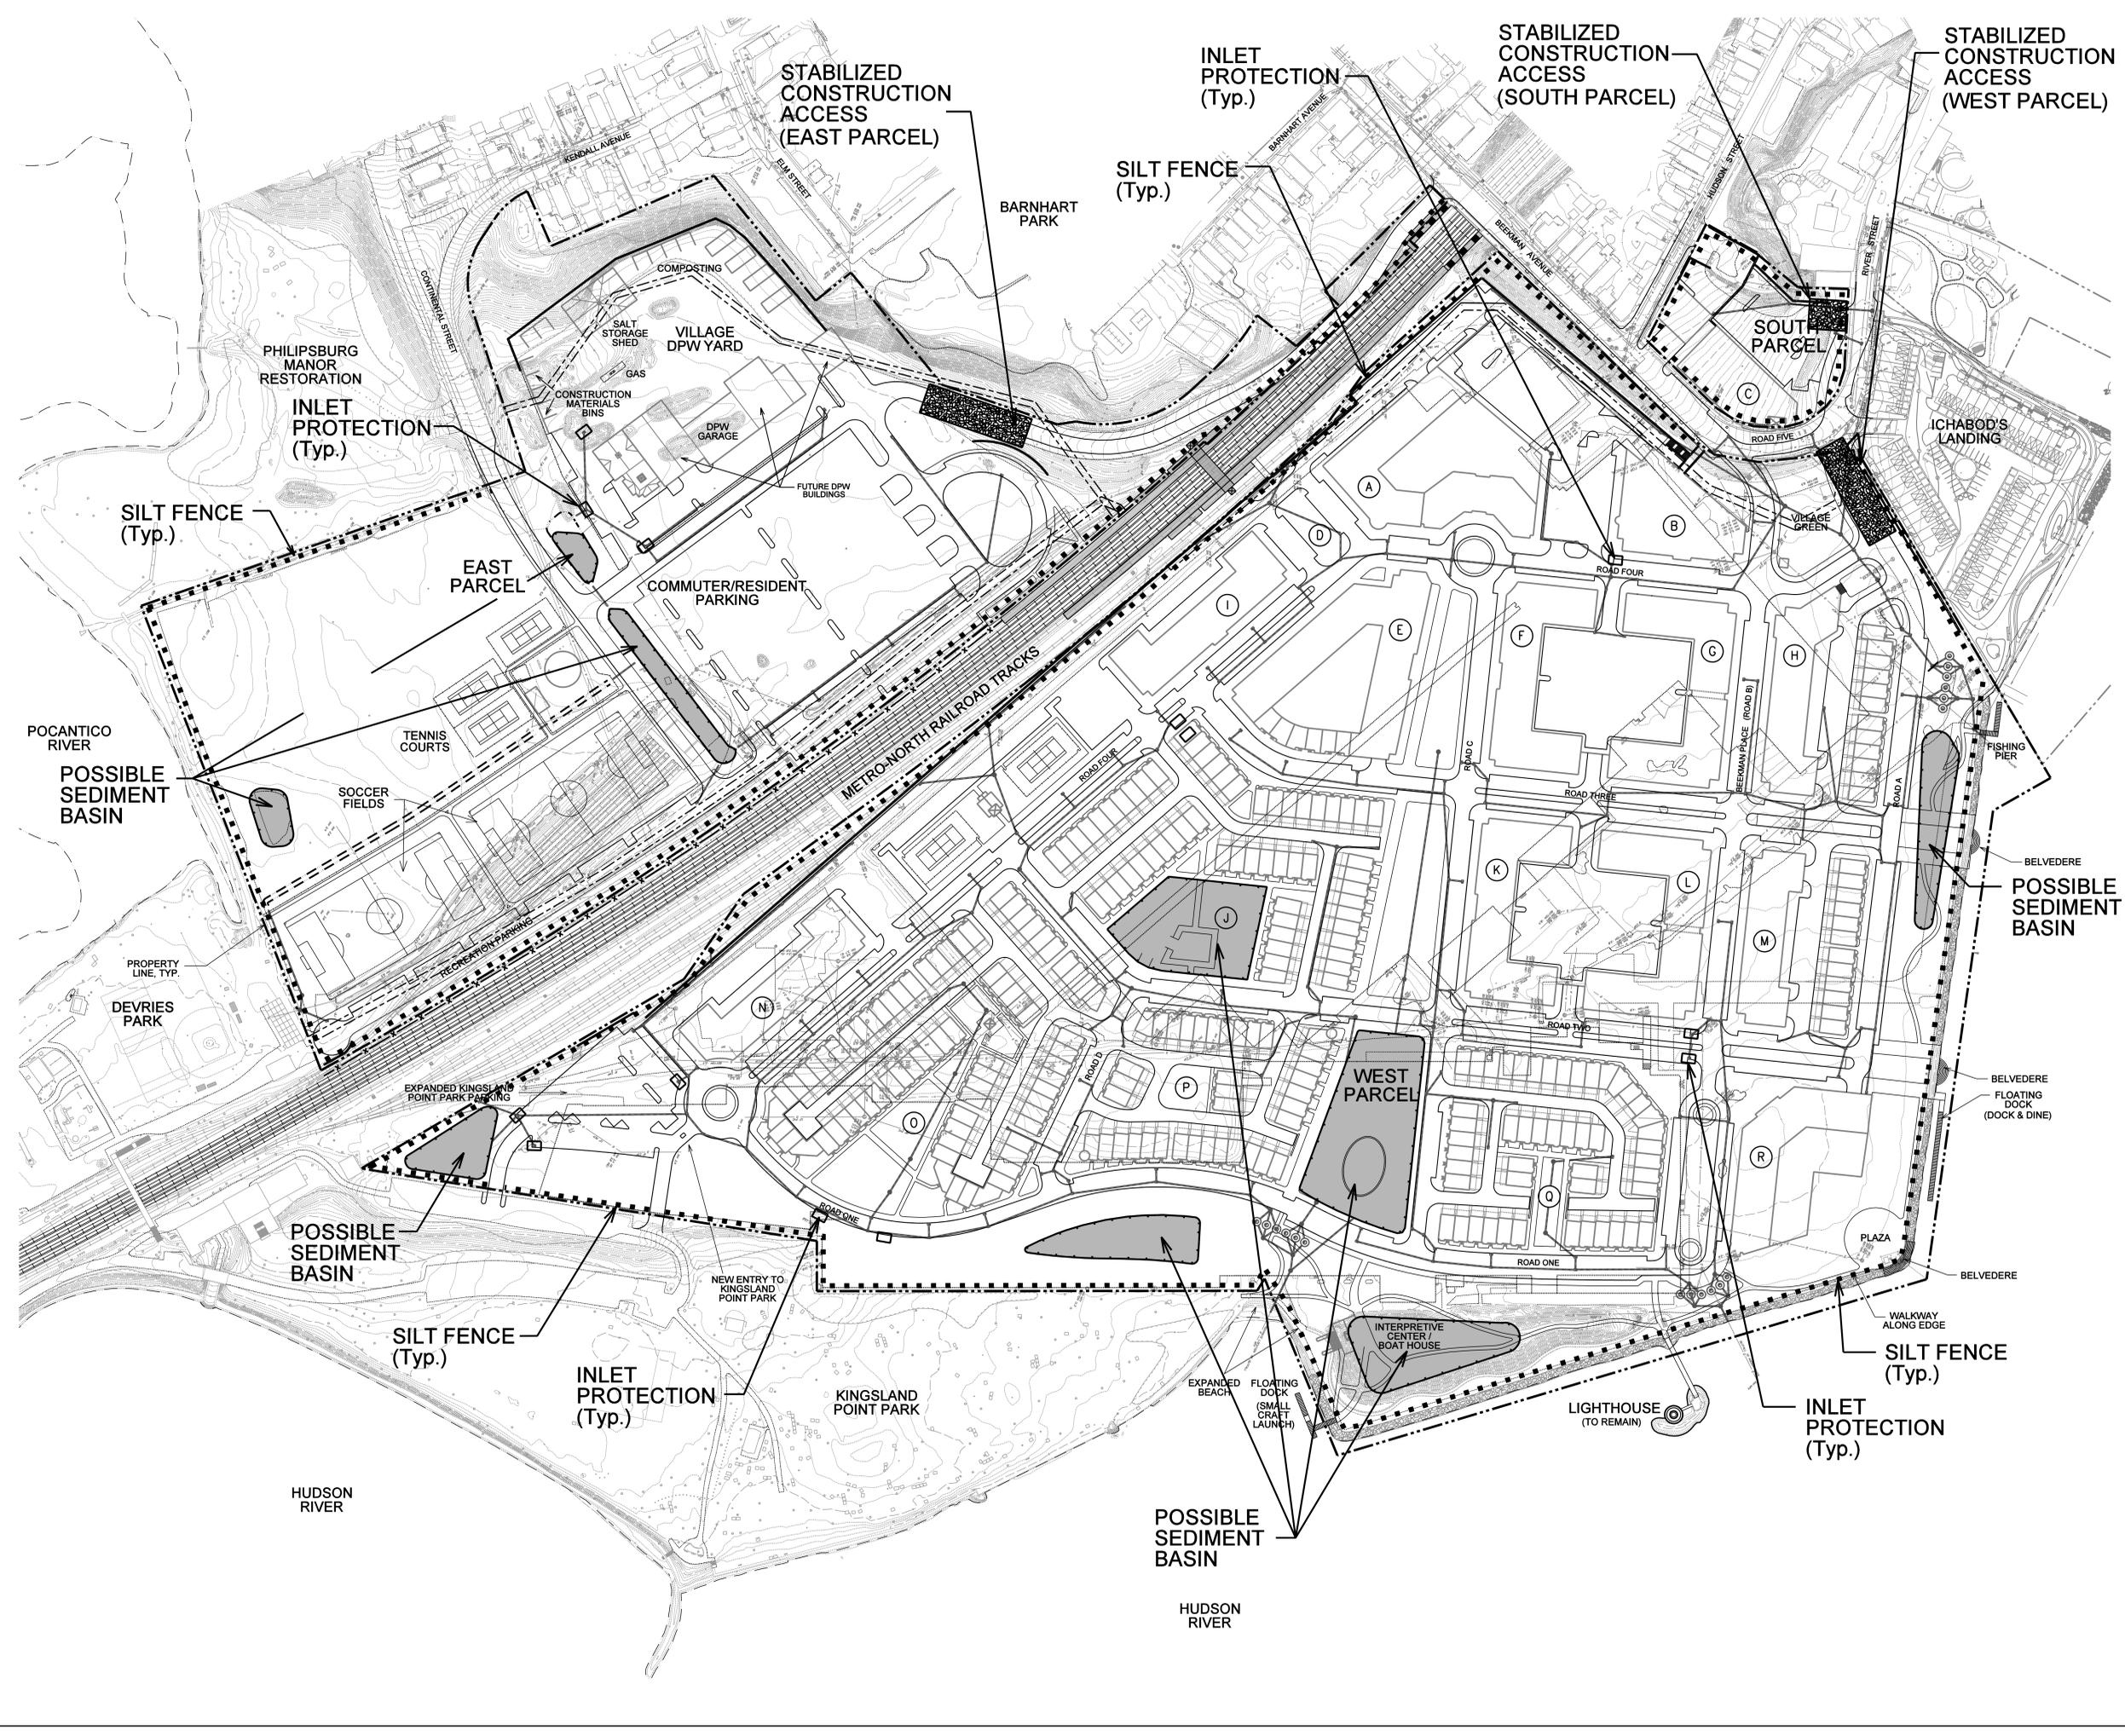

LOTTED: BY PLANNING
 05/23/2005