


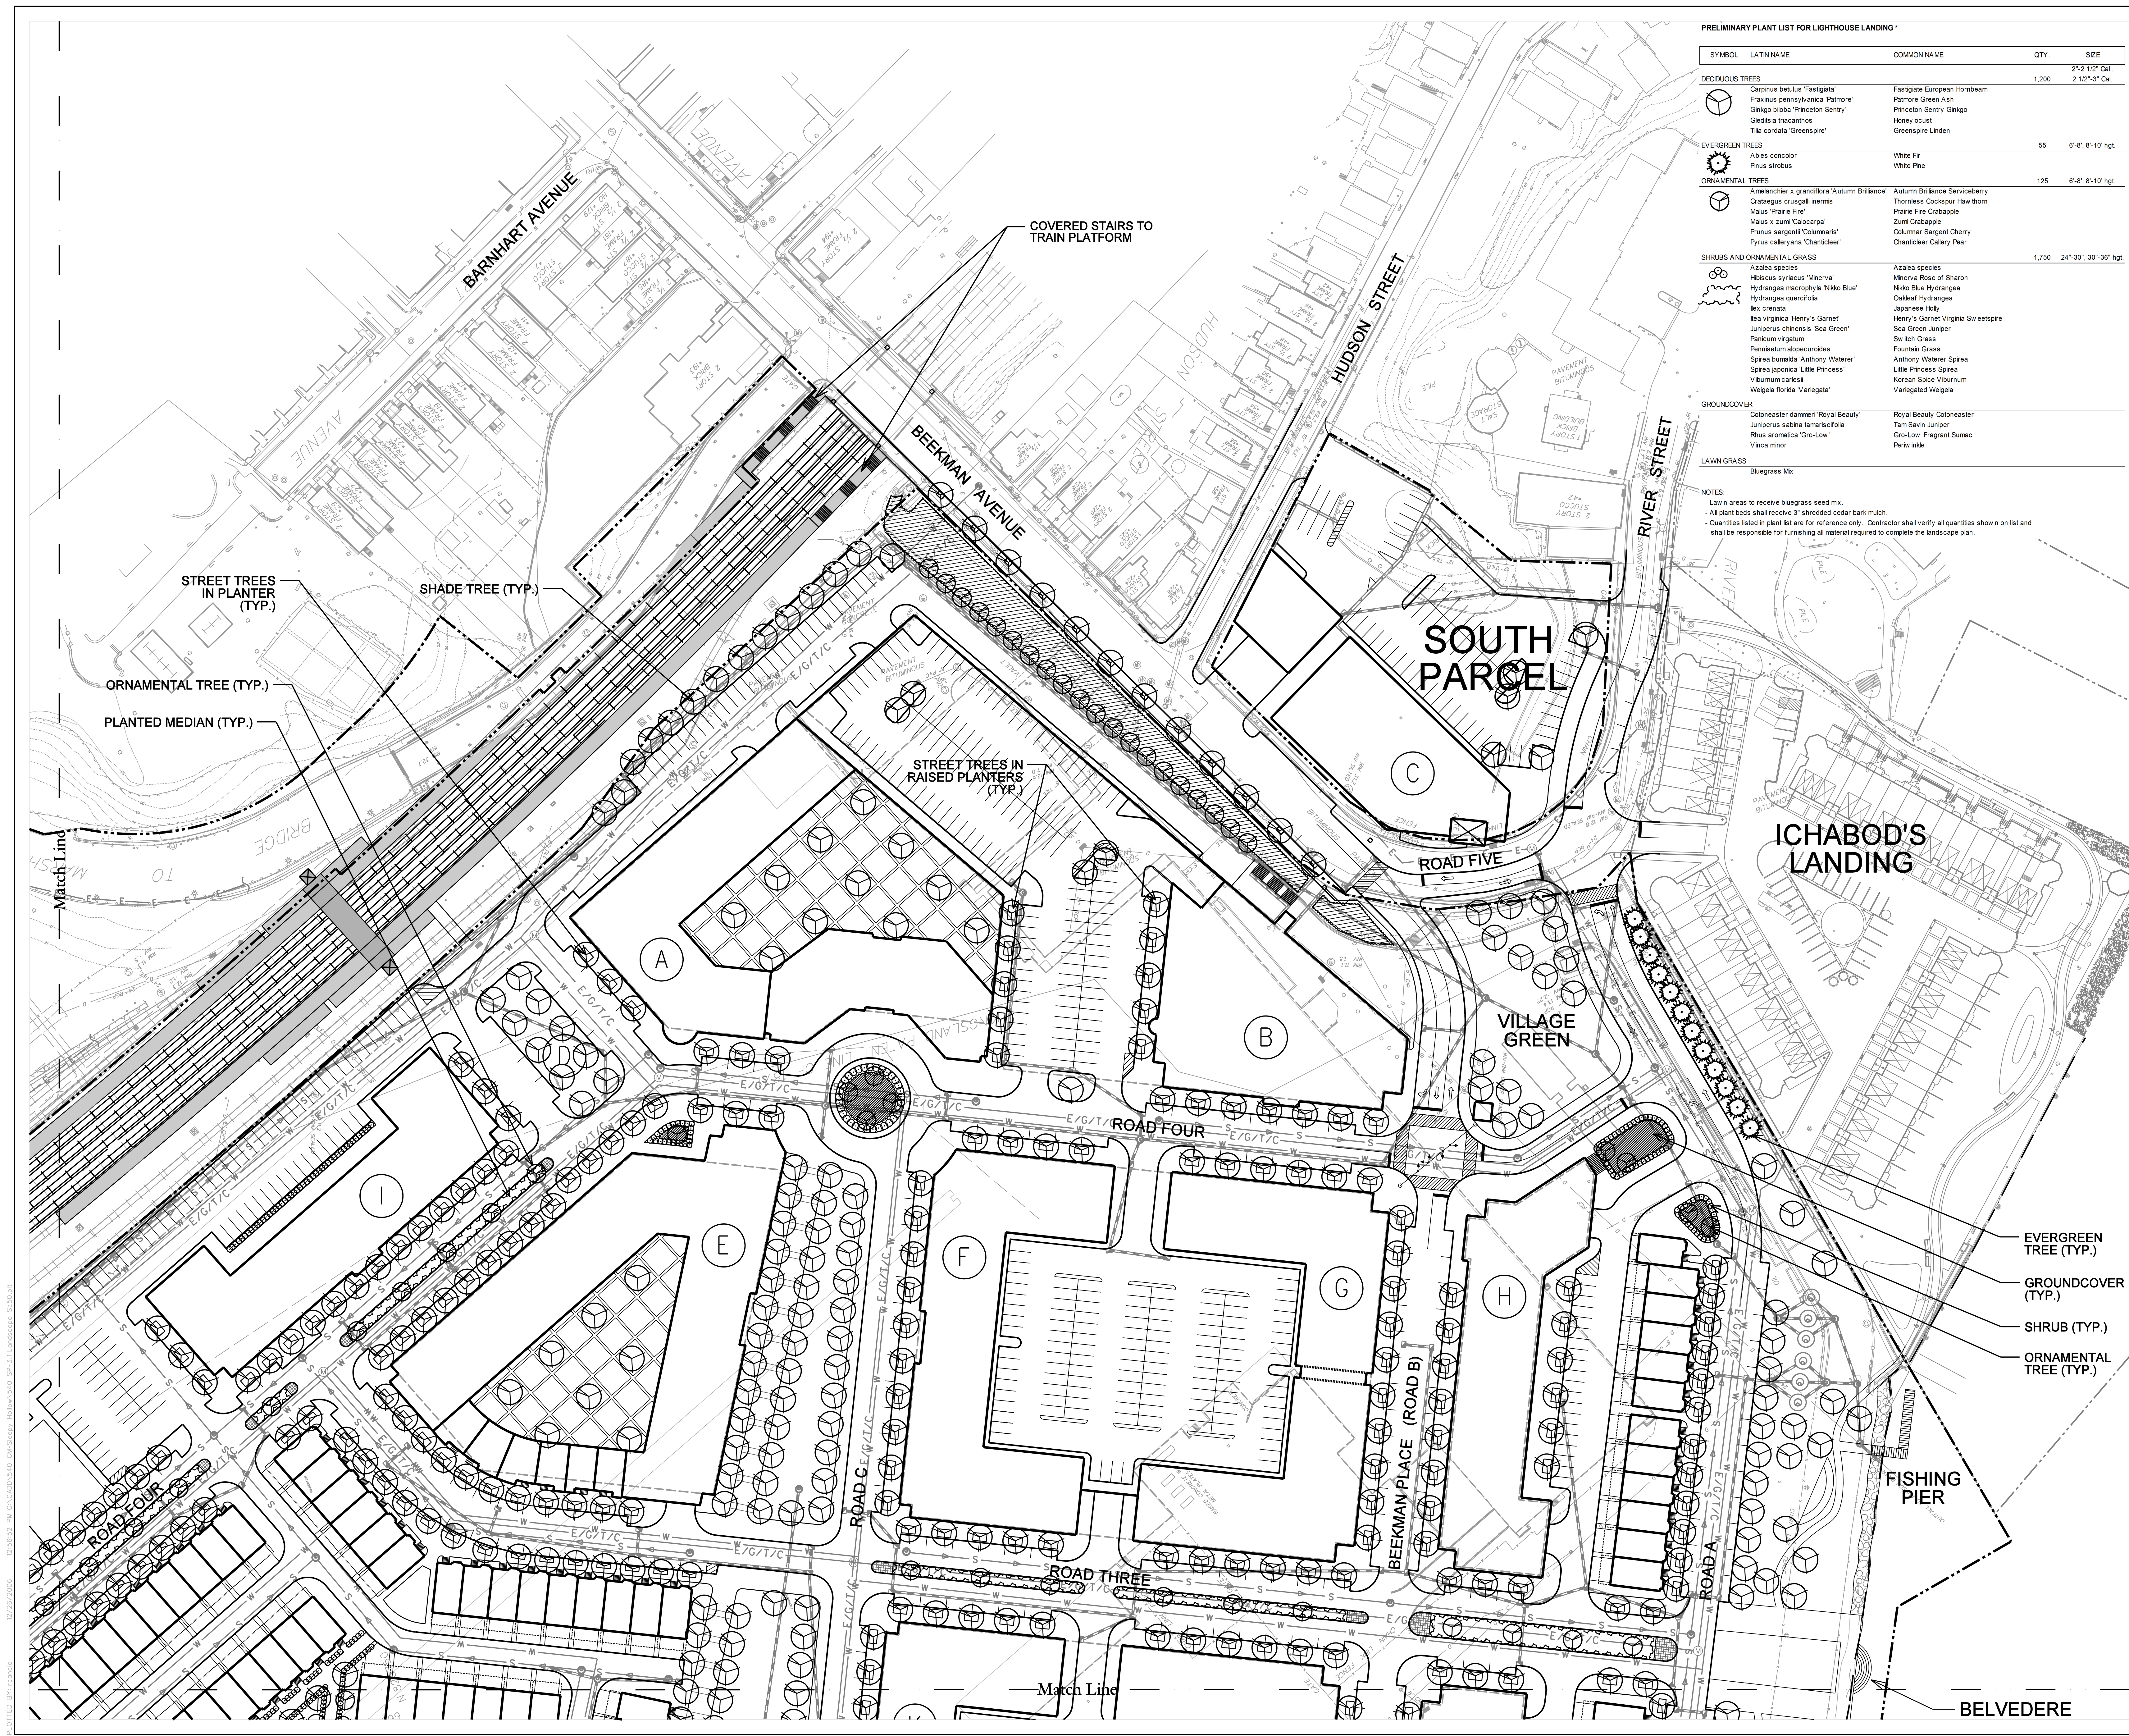

PRELIMINARY PLANT LIST FOR LIGHTHOUSE LANDING*							
SYMBOL	LATIN NAME	COMMON NAME	QTY.	SIZE			
DECIDUOUS TREES							
	Carpinus betulus 'Fastigiata'	Fastigate European Hornbeam	1,200	2'-2 1/2" Cal. 2 1/2"-3" Cal.			
	Fraxinus pennsylvanica 'Patriot'	Patriot Green Ash					
	Ginkgo biloba 'Princeton Sentry'	Princeton Sentry Ginkgo					
	Gleditsia triacanthos	Honeylocust					
	Tilia cordata 'Greenspire'	Greenspire Linden					
EVERGREEN TREES							
	Abies concolor	White Fir	55	6'-8', 8'-10' hgt.			
	Pinus strobus	White Pine					
ORNAMENTAL TREES							
	A. melanocarpa x grandiflora 'Autumn Brilliance'	Autumn Brilliance Serviceberry	125	6'-8', 8'-10' hgt.			
	Crataegus crusgalli inermis	Thornless Cockspur Hawthorn					
	Malus 'Prairie Fire'	Prairie Fire Crabapple					
	Malus x zumt 'Calocarpa'	Zumt Crabapple					
	Prunus sargentii 'Columaria'	Columar Sargent Cherry					
	Pyrus calleryana 'Chanticleer'	Chanticleer Callery Pear	1,750	24"-30", 30"-36" hgt.			
	Azalea species	Azalea species					
SHRUBS AND ORNAMENTAL GRASS							
	Azalea species	Azalea species	1,750	24"-30", 30"-36" hgt.			
	Hibiscus syriacus 'Minerva'	Minerva Rose of Sharon					
	Hydrangea macrophylla 'Nikko Blue'	Nikko Blue Hydrangea					
	Hydrangea quercifolia	Oakleaf Hydrangea					
	Ilex cornata	Japanese Holly					
	Ilex virginica 'Henry's Garnet'	Henry's Garnet Virginia Sw eetspire					
	Juniperus chinensis 'Sea Green'	Sea Green Juniper					
	Panicum virgatum	Sw itch Grass					
	Pennisetum alopecuroides	Fountain Grass					
	Spiraea bumalda 'Anthony Waterer'	Anthony Waterer Spiraea					
	Spiraea japonica 'Little Princess'	Little Princess Spiraea					
	Viburnum carlesii	Korean Spice Viburnum					
	Weigela florida 'Variegata'	Variegated Weigela					
	GROUNDCOVER						
		Colostea dammeri 'Royal Beauty'			Royal Beauty Colostea	1,750	24"-30", 30"-36" hgt.
		Juniperus sabina tamaricifolia			Tam Savin Juniper		
Rhus aromatica 'Gro-Low'		Gro-Low Fragrant Sumac					
Vinca minor		Periwinkle					
LAWN GRASS							
	Bluegrass Mix						

NOTES:
- Lawn areas to receive bluegrass seed mix.
- All plant beds shall receive 3" shredded cedar bark mulch.
- Quantities listed in plant list are for reference only. Contractor shall verify all quantities shown on list and shall be responsible for furnishing all material required to complete the landscape plan.

LIGHTHOUSE LANDING AT SLEEPY HOLLOW

Sleepy Hollow, New York

ROSELAND/SLEEPY HOLLOW, LLC

233 Canoe Brook Road, Short Hills, NJ 07078

GM

GENERAL MOTORS CORPORATION

200 Renaissance Center, Detroit, MI 48265

SITE ENGINEER & LANDSCAPE ARCHITECT:
DWNEY • TUNG • SCHWABE
Dwney Tung Schwabe, LLC
One North Broadway
White Plains, NY 10601
914 438 0010
914 438 0017 FAX
Engineering
Landscape Architecture
Environmental Services
Project Management

ARCHITECT:
RTKL ASSOCIATES INC.
140 South Dearborn Street, Ste. 200
Chicago, IL 60603

STRUCTURAL ENGINEER:
MCAREN ENGINEERING GROUP
100 Snake Hill Road
West Nyack, NY 10994

LEGAL COUNSEL:
DELBELLO DONNELLAN WEINGARTEN TARTAGLIA WISE & WIEDERKEHR, LLP
One North Lexington Avenue - 11th Floor
White Plains, NY 10601
(914) 681-0200

LEGAL COUNSEL:
SIVE PAGET RIESEL, P.C.
460 Park Avenue
New York, NY 10022

SURVEYOR:
JAMES W. DELANO SURVEYING
901 North Broadway, Suite 25
White Plains, NY 10603

ENVIRONMENTAL AND ECOLOGICAL CONSULTANT:
ECOLOGICAL SCIENCES, INC.
75 Fleetwood Drive
Rockaway, NJ 07866


TRAFFIC CONSULTANT:
TRC/RAYMOND KEYES ASSOCIATES
7 Skyline Drive
Hawthorne, NY 10532

PARKING CONSULTANT:
Walker Parking Consultants
900 West Valley Road, Suite 800
Wayne, PA 19087

VILLAGE OF SLEEPY HOLLOW CONSULTING PLANNERS:
BEYER BLINDER BELLE
41 East 11 Street, 2nd Floor
New York, NY 10003

SACCARDI & SCHIFF
445 Hamilton Avenue
White Plains, New York 10601

RAD ARCHITECTS
1431 Second Avenue Suite 3A
New York, NY 10021

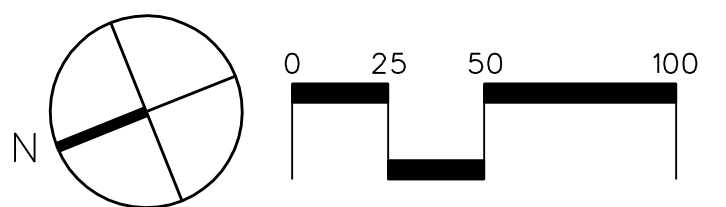

IT IS A VIOLATION OF ARTICLE 129 OF THE NEW YORK STATE EDUCATION LAW FOR ANY PERSON TO ALTER THIS DOCUMENT IN ANY WAY WITHOUT THE EXPRESS WRITTEN VERIFICATION OR ADOPTION BY A NEW YORK STATE LICENSED LAND SURVEYOR OR ENGINEER IN ACCORDANCE WITH SECTION 7209 (2), ARTICLE 130, NEW YORK STATE EDUCATION LAW.

REVISIONS		NO.	DATE	ISSUE
---		12/18/06	ISSUE FOR FEIS CIRCULATION	

DRAWING TITLE:

FEIS ALTERNATIVE PLAN
CONCEPTUAL
LANDSCAPE PLAN

DRAWN BY: JEB

CHECKED BY: AVT

PROJECT NO: 540

DATE: 05/03/06

DRAWING NO:

SP-3.1