


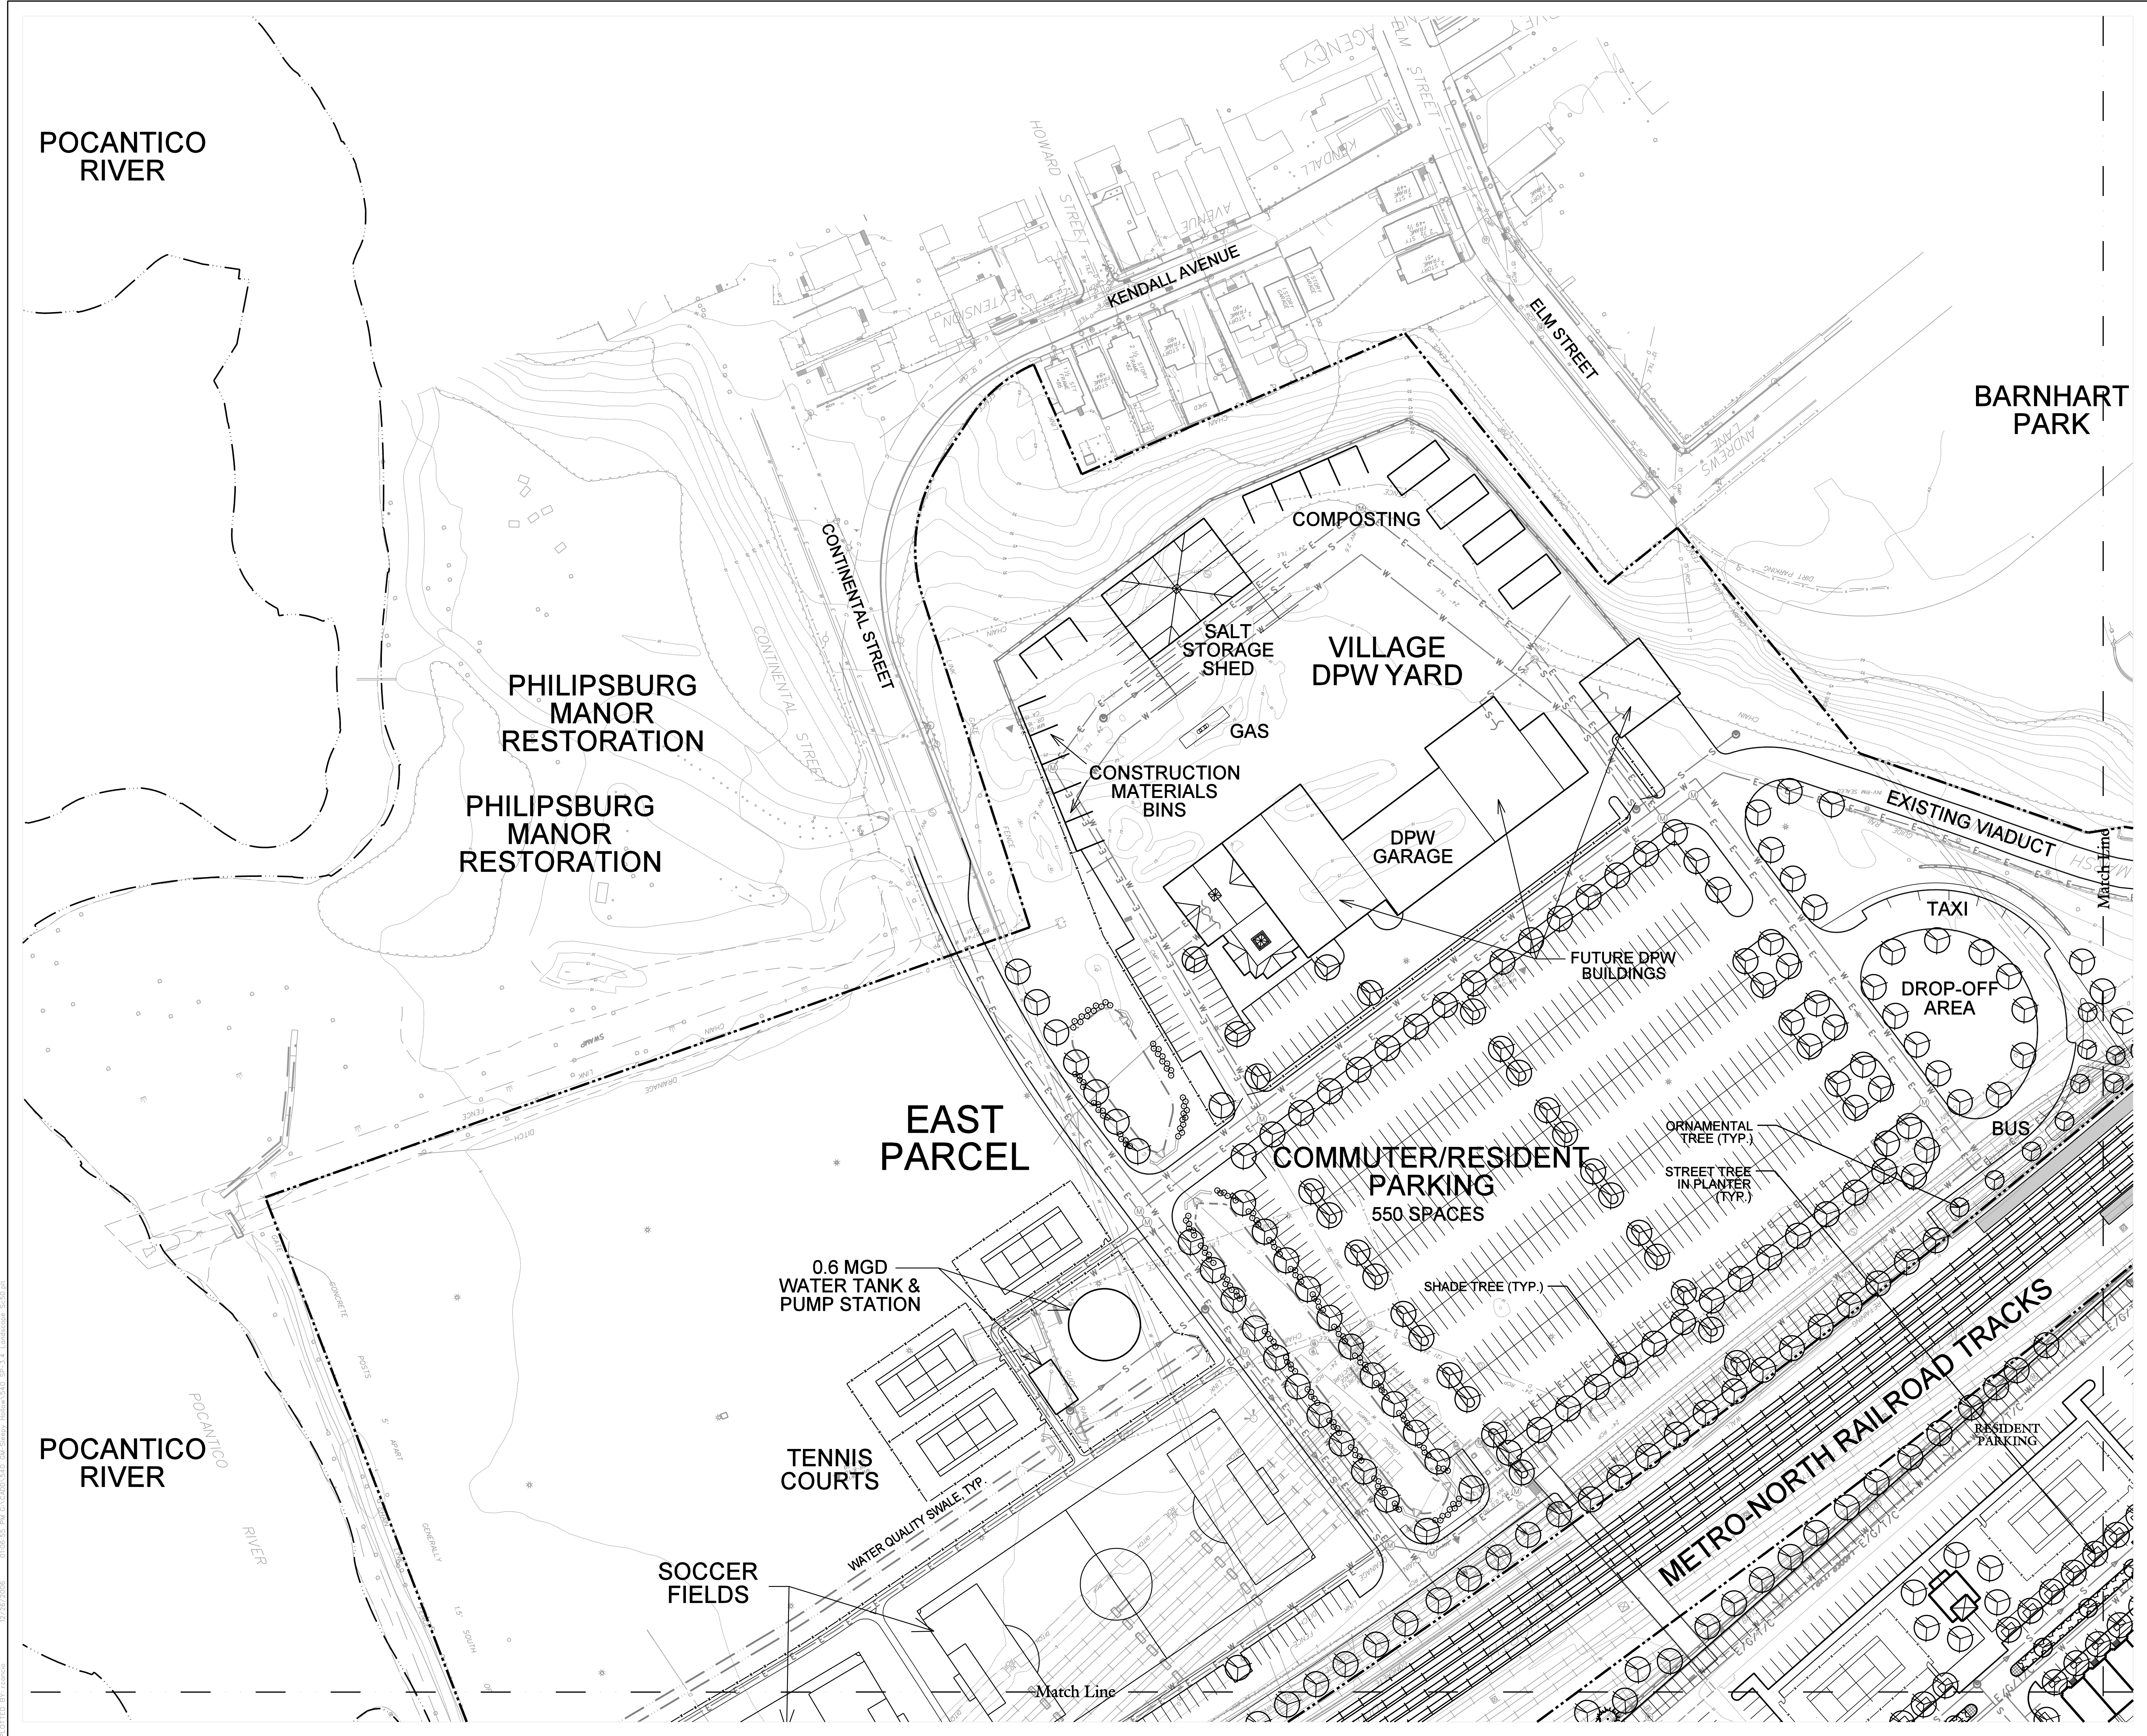

**LIGHTHOUSE
LANDING AT
SLEEPY HOLLOW, LLC**
Sleepy Hollow, New York

ROSELAND/SLEEPY
HOLLOW, LLC
233 Canoe Brook Road, Short Hills, NJ 07078

**GENERAL MOTORS
CORPORATION**
200 Renaissance Center, Detroit, MI 48265

**SITE ENGINEER &
LANDSCAPE ARCHITECT:**
DIVNEY • TUNG • SCHWABE
Divney Tung Schwabe, LLP
One North Broadway
White Plains, NY 10601
914 428 0010
914 428 0017 FAX

ARCHITECT:
RTKL ASSOCIATES INC.
140 South Dearborn Street, Ste. 200
Chicago, IL 60603

STRUCTURAL ENGINEER:
McLAREN ENGINEERING GROUP
100 Snake Hill Road
West Nyack, NY 10994

LEGAL COUNSEL:
**DELBELLO DONNELLAN
WEINGARTEN TARTAGLIA
WISE & WIEDERKEHR, LLP**
One North Lexington Avenue - 11th Floor
White Plains, NY 10601
(914) 681-0200

LEGAL COUNSEL:
SIVE PAGET RIESEL, P.C.
460 Park Avenue
New York, NY 10022

SURVEYOR:
JAMES W. DELANO SURVEYING
901 North Broadway, Suite 25
White Plains, NY 10603

**ENVIRONMENTAL AND
ECOLOGICAL CONSULTANT:**
ECOLSCIENCES, INC.
75 Fleetwood Drive
Rockaway, NJ 07866


TRAFFIC CONSULTANT:
TRC/RAYMOND KEYES ASSOCIATES
7 Skyline Drive
Hawthorne, NY 10532

PARKING CONSULTANT:
Walker Parking Consultants
900 West Valley Road, Suite 800
Wayne, PA 19087

**VILLAGE OF SLEEPY HOLLOW
CONSULTING PLANNERS:**
BEYER BLINDER BELLE
41 East 11 Street, 2nd Floor
New York, NY 10003

SACCARDI & SCHIFF
445 Hamilton Avenue
White Plains, New York 10601

RAD ARCHITECTS
1431 Second Avenue Suite 3A
New York, NY 10021

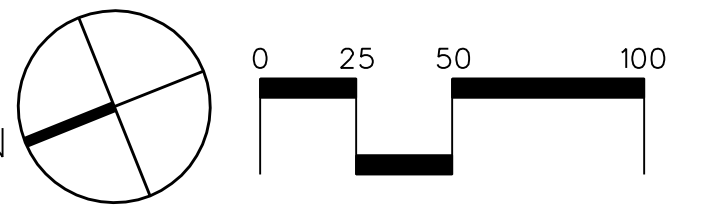

IT IS A VIOLATION OF ARTICLE 129 OF THE NEW YORK STATE EDUCATION LAW FOR ANY PERSON TO ALTER THIS DOCUMENT IN ANY WAY WITHOUT THE EXPRESS WRITTEN VERIFICATION OR ADOPTION BY A NEW YORK STATE LICENSED LAND SURVEYOR OR ENGINEER IN ACCORDANCE WITH SECTION 7209 (2), ARTICLE 130, NEW YORK STATE EDUCATION LAW.

NO.	DATE	ISSUE
---	12/19/06	ISSUE FOR P&S CIRCULATION

DRAWING TITLE:

**FEIS ALTERNATIVE PLAN
CONCEPTUAL
LANDSCAPE PLAN**

DRAWN BY:	JEB	CHECKED BY:	AVT
PROJECT NO.	540	DATE	05/03/06
DRAWING NO.			

SP-3.4